


**MEDIAN PLANTER PLAN DETAIL #1**


- TYPICAL PLANTINGS**  
 PINK DOUBLE DELIGHT CONEFLOWER  
 LITTLE SPIRE RUSSIAN SAGE  
 FEATHER REED GRASS  
 STELLA DE ORO DAYLILY  
 BLACKEYED SUSAN

- BACK OF CURB  
 FACE OF CURB  
 EDGE OF PAVEMENT

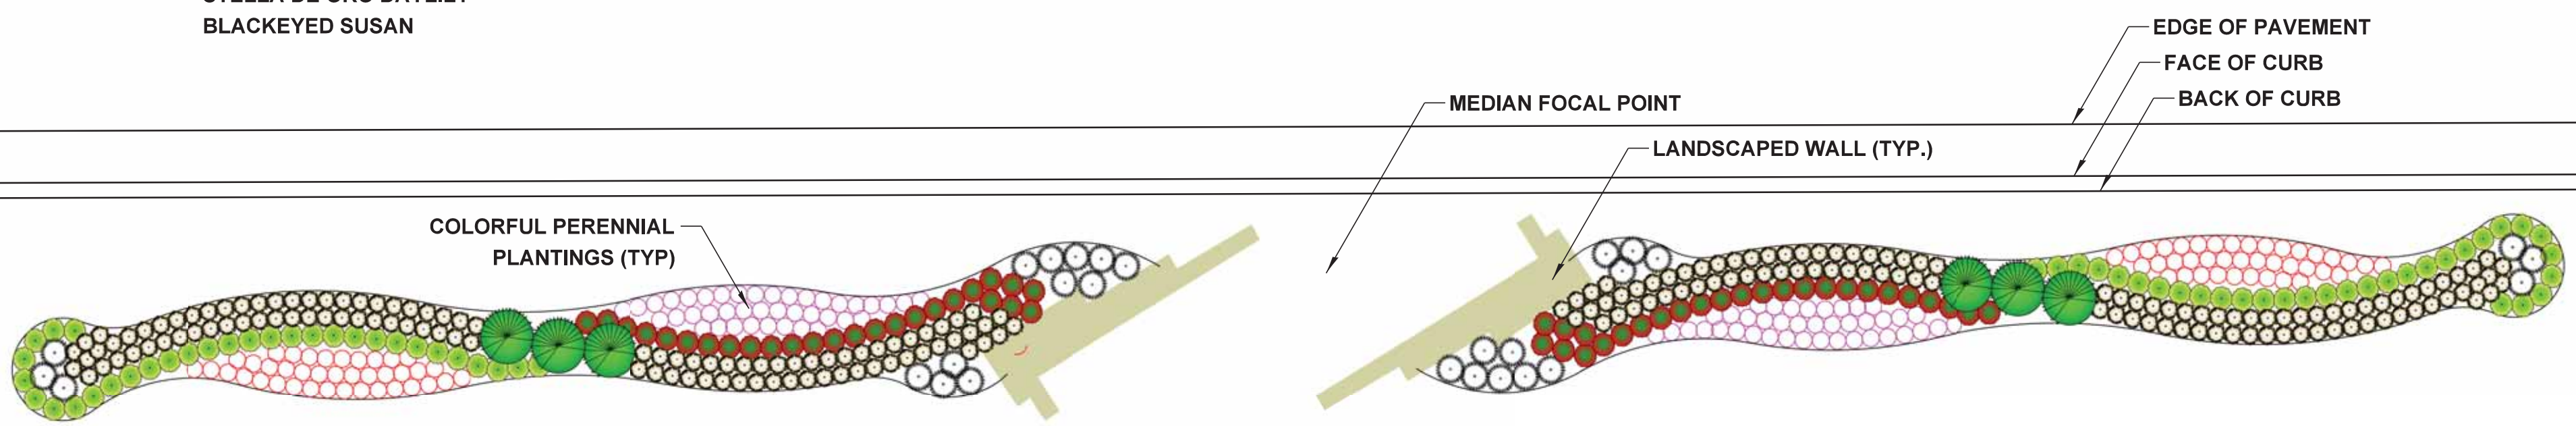


**MEDIAN PLANTER PLAN DETAIL #2**


- BACK OF CURB  
 FACE OF CURB  
 EDGE OF PAVEMENT

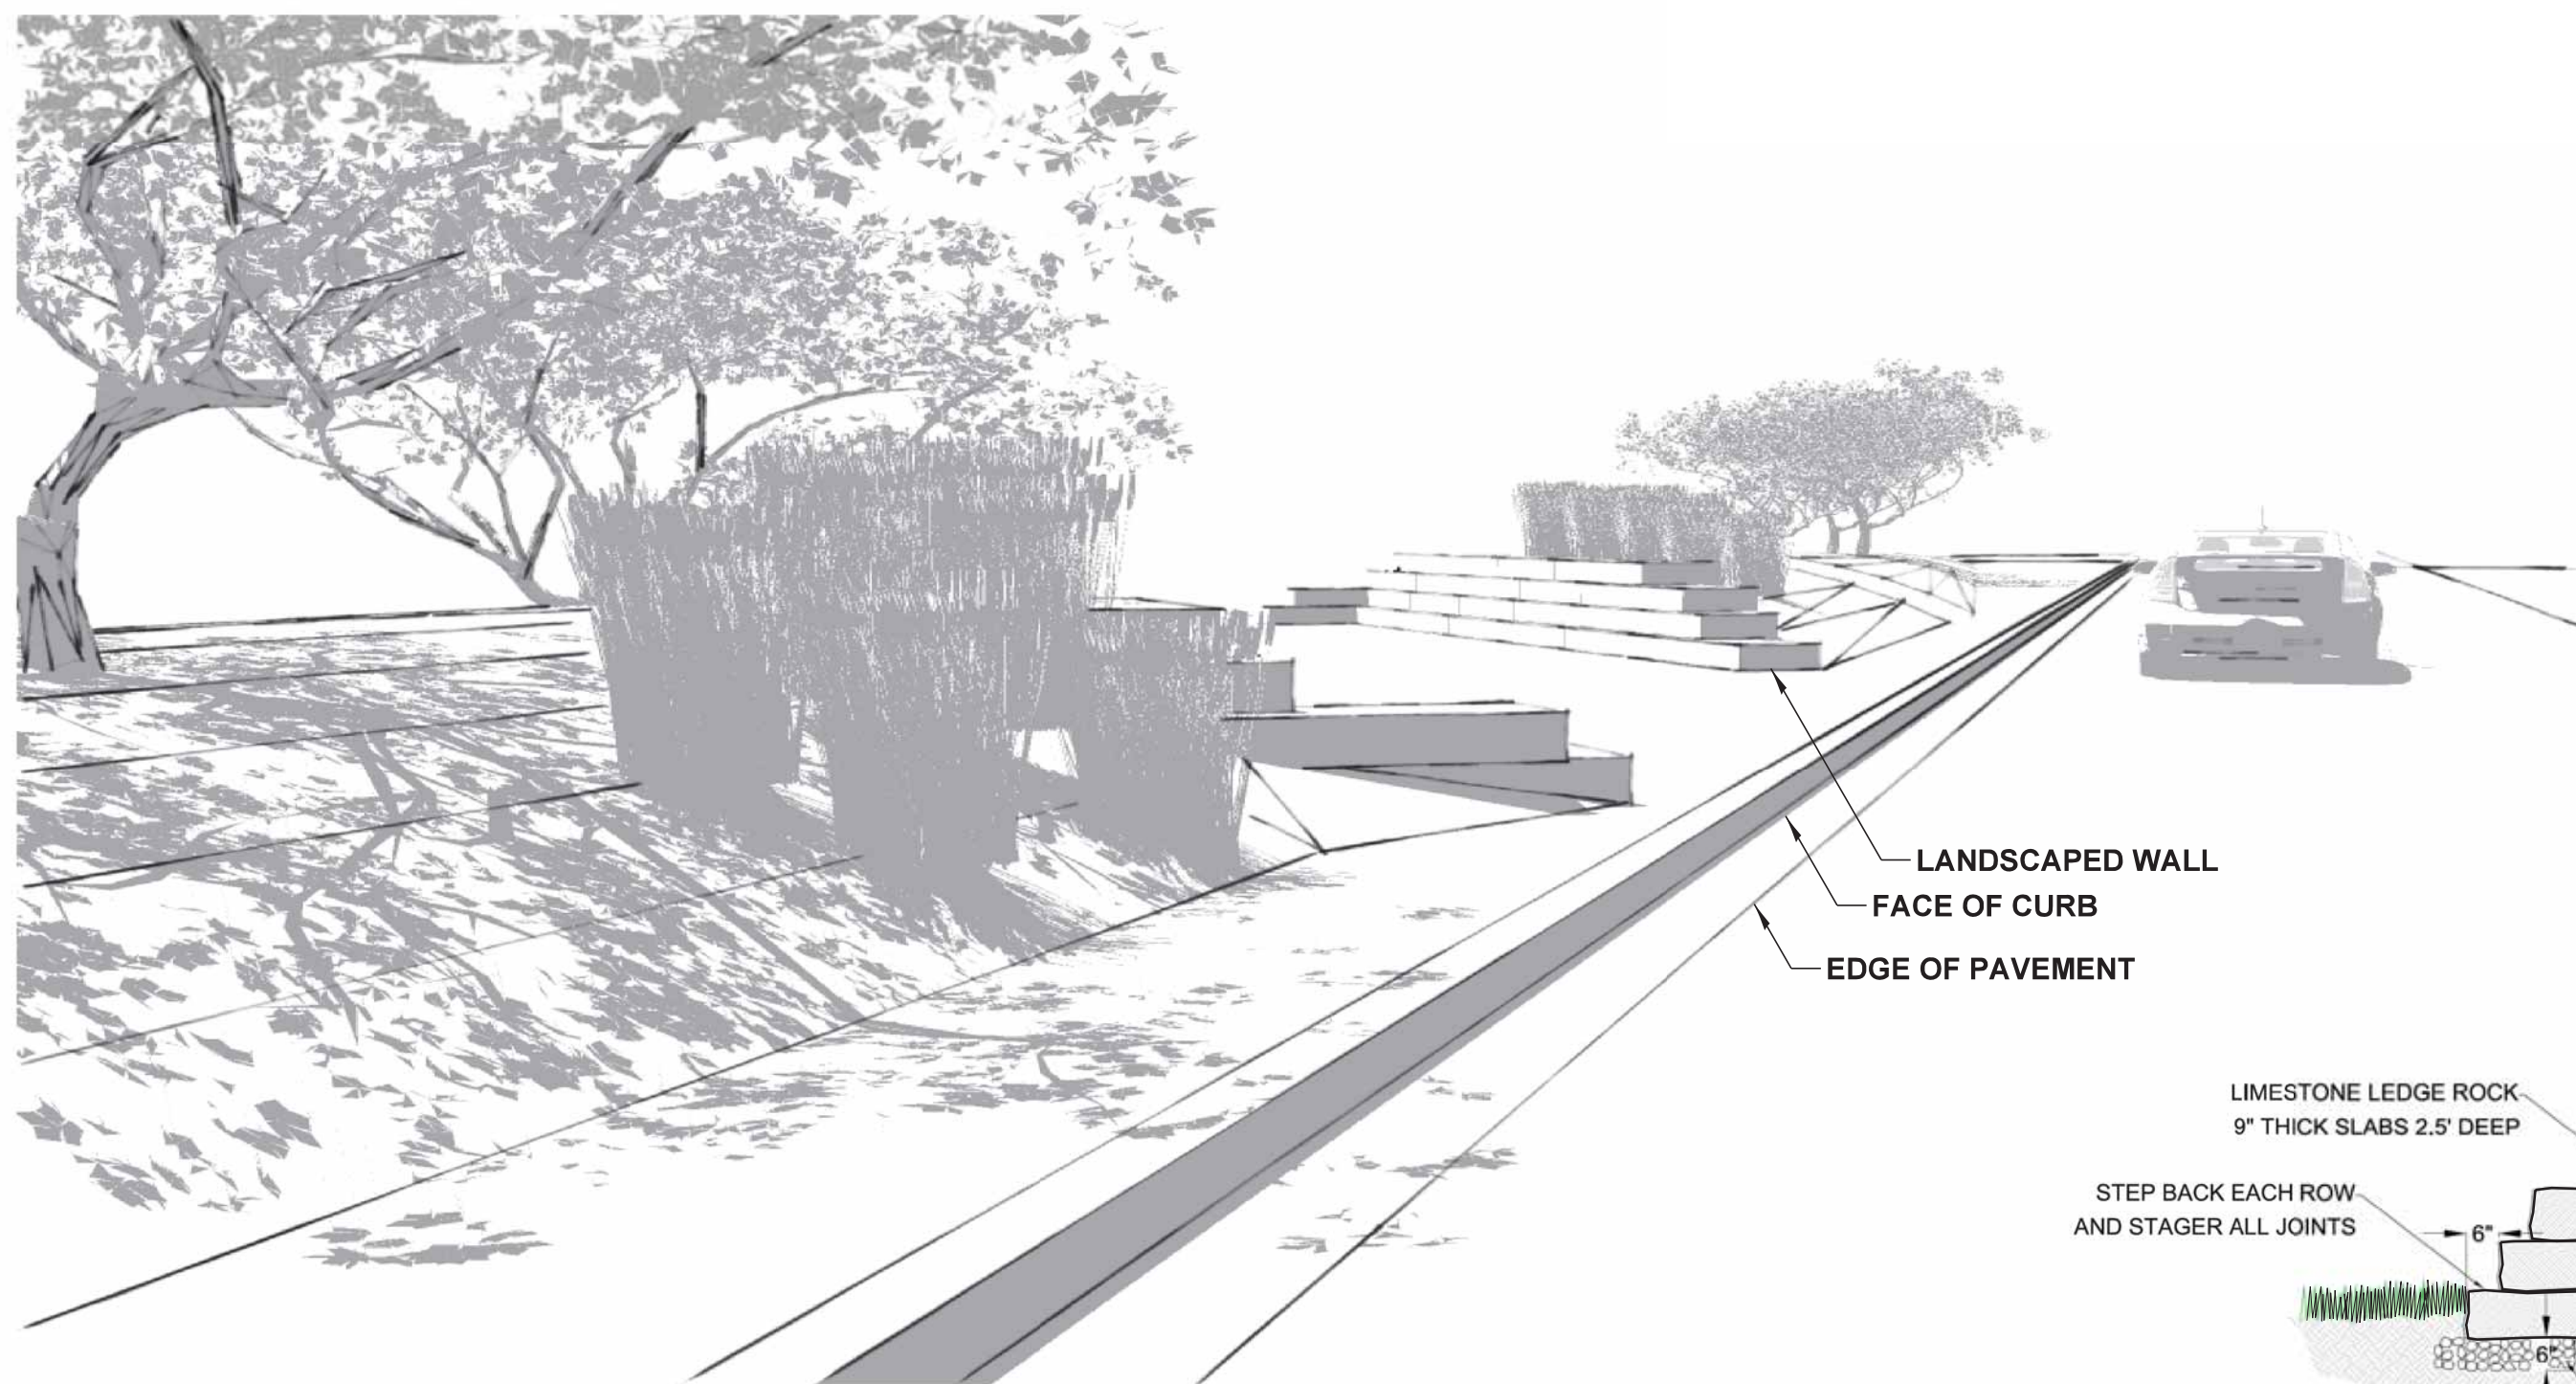

**MEDIAN FOCAL POINT  
 PERSPECTIVE VIEW**

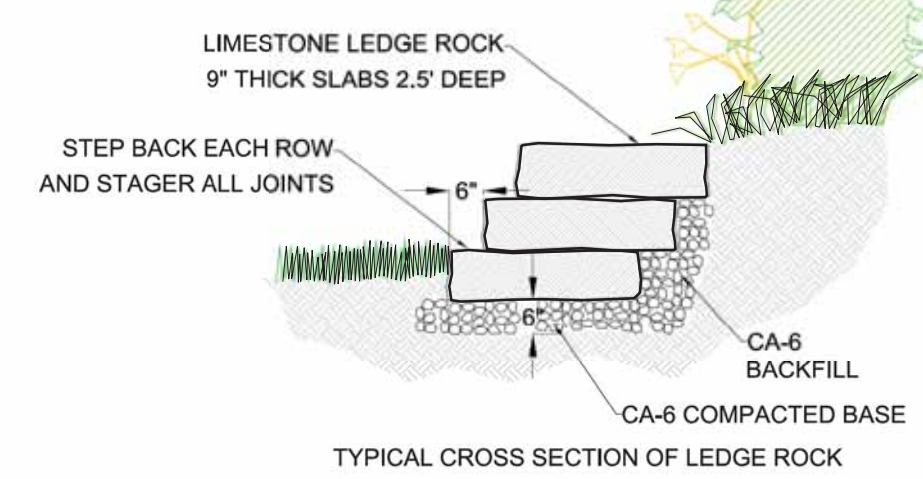

**LANDSCAPED WALL SECTION**

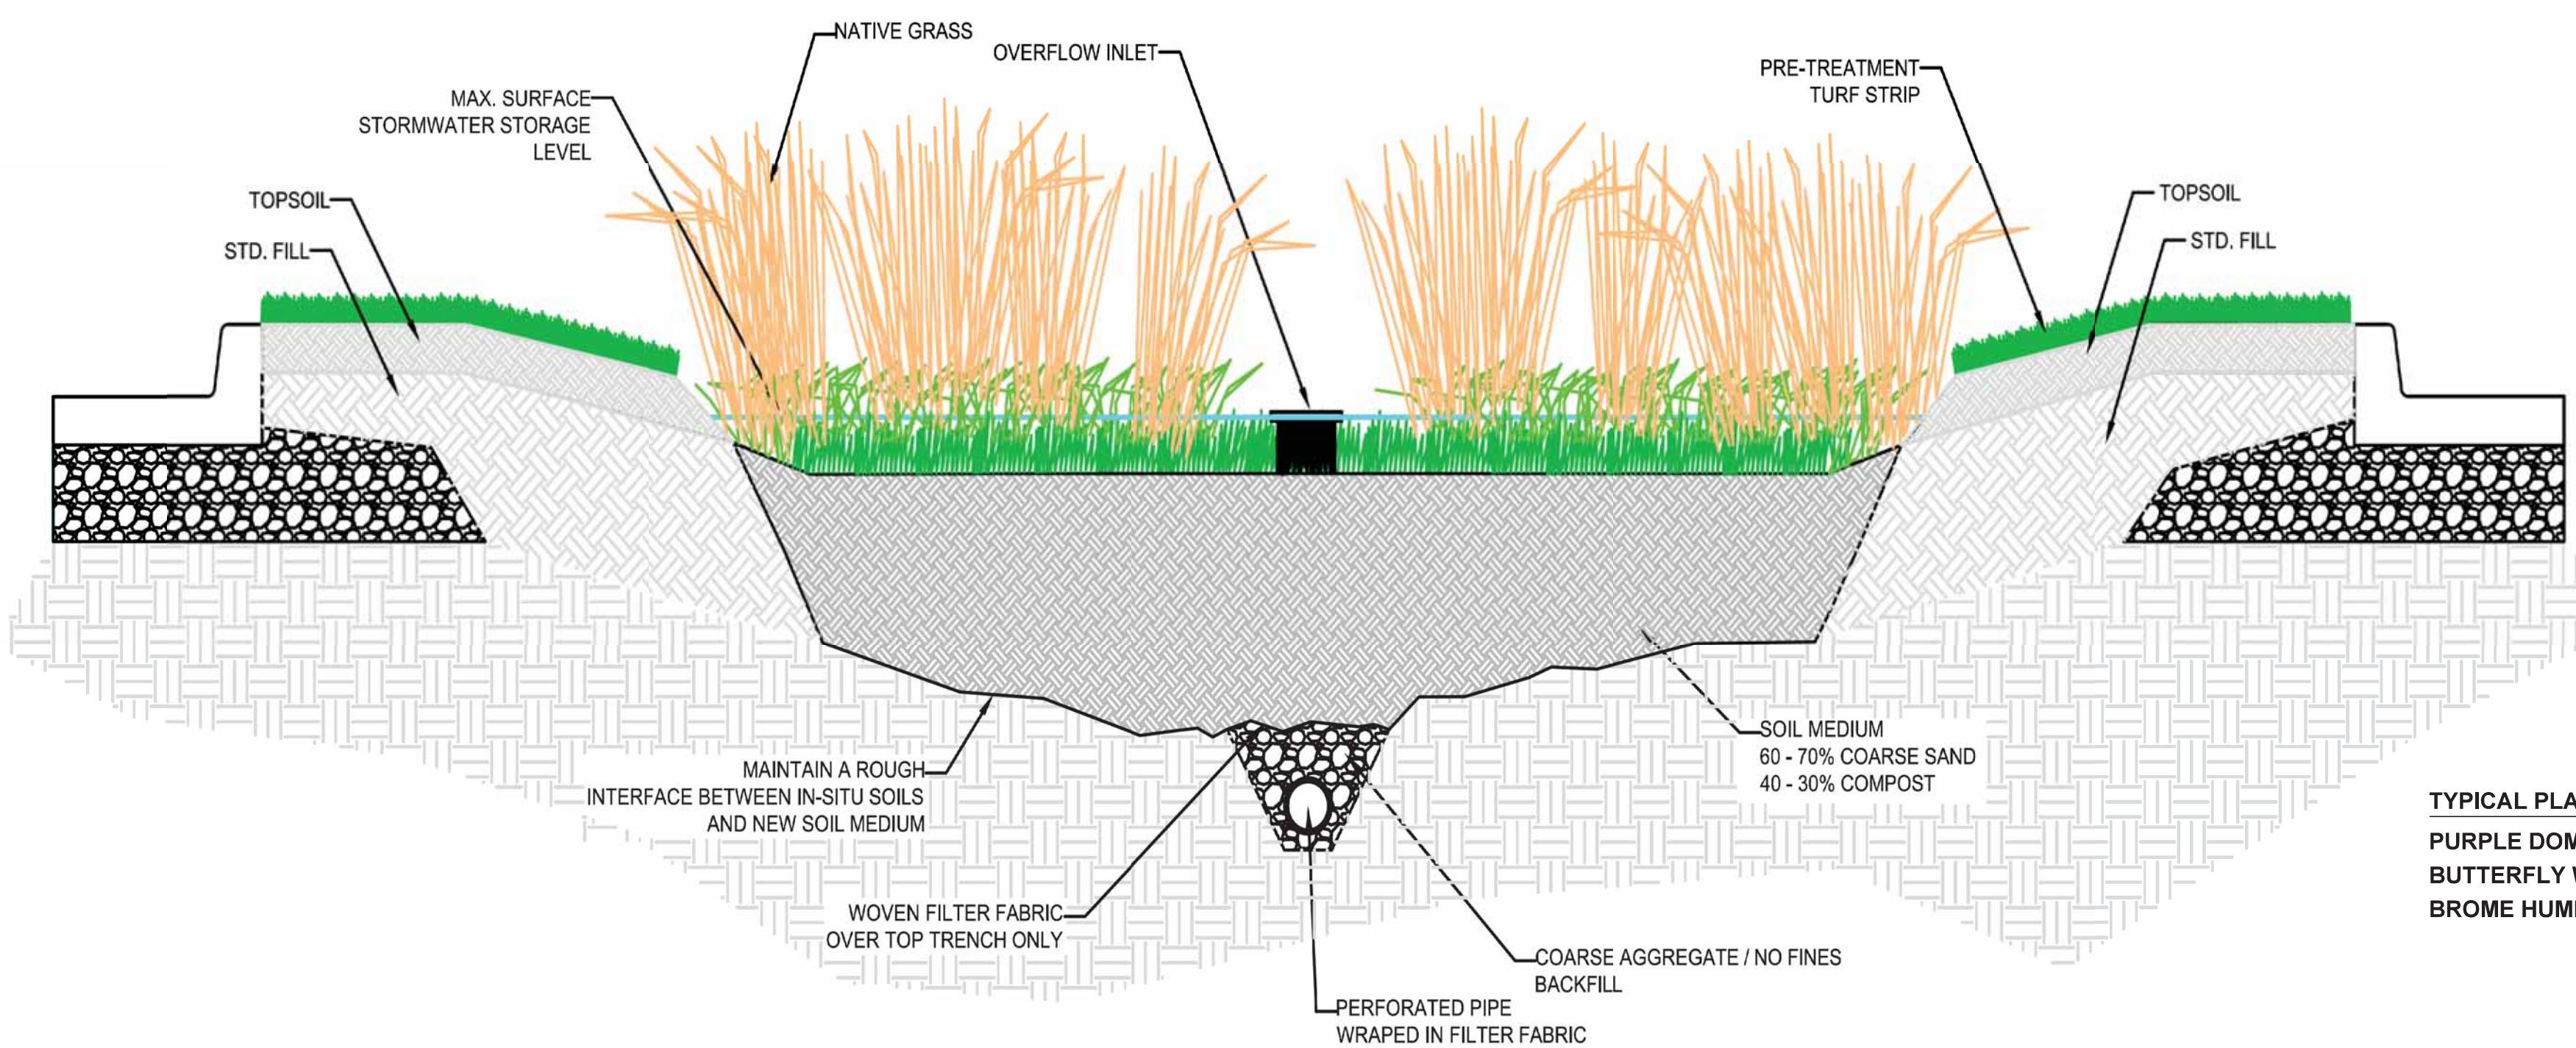

**MEDIAN RAIN GARDEN DETAIL**

- TYPICAL PLANTINGS**  
 PURPLE DOME NEW ENGLAND ASTER  
 BUTTERFLY WEED  
 BROME HUMMOCK SEDGE

# PETERSON ROAD RECONSTRUCTION LANDSCAPING CONCEPTS