



DIRECTION INDICATOR BARRICADES

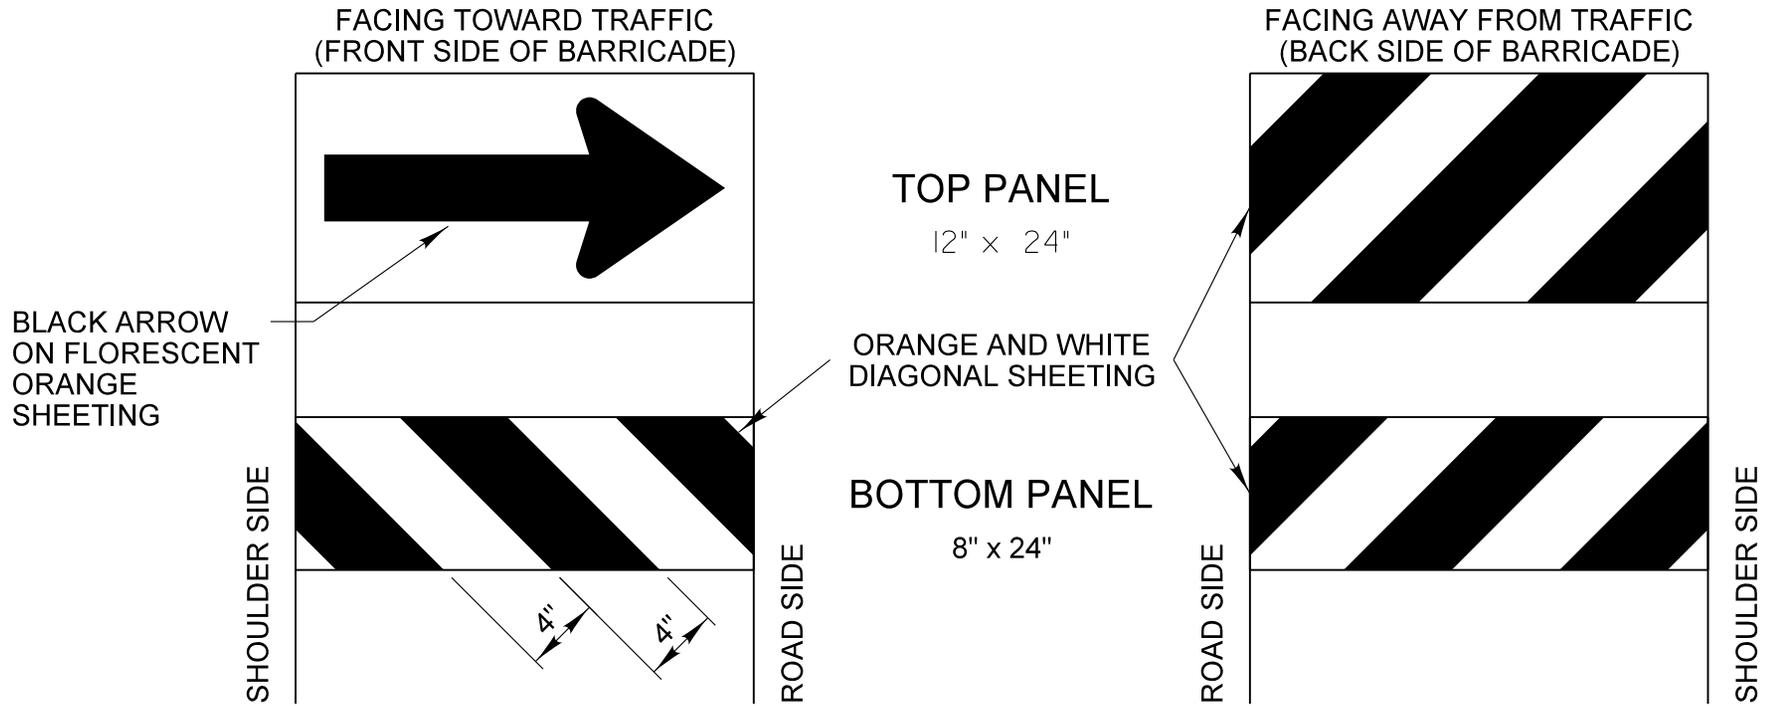

GENERAL NOTES

- 1) Direction Indicator Barricades shall be constructed from non-metallic Type II barricades meeting the requirements of Article 1106.02 of the Standard Specifications, except where modified by this detail.
- 2) The Direction Indicator Barricades shall be equipped with Type C steady burning lights if used to channelize traffic during the hours of darkness.
- 3) The reflective sheeting for the top panel shall be Type AZ fluorescent orange. The diagonal panels shall have orange and white Type A or better reflective sheeting.

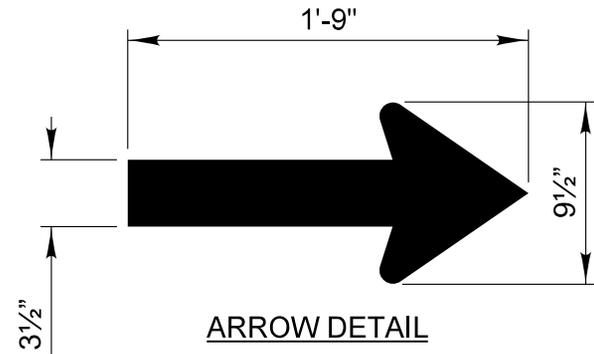

| REVISIONS | DATE | Lake County <small>Division of Transportation</small> | APPROVED BY: ANTHONY KHAWAJA DATE: APRIL 1, 2007 |
|-------------|---------|--|---|
| Text Update | 7/15/11 | TYPICAL APPLICATION OF TRAFFIC CONTROL DEVICES HIGHWAY CONSTRUCTION, CONTRACT MAINTENANCE | |
| | | DIRECTION INDICATOR BARRICADES | |
| | | | |
| | | | |
| | | | |
| | | | |
| | | | |
| | | | |

LC7200