



SPECIAL DETAIL FOR ROUNDABOUTS SIGNING and PAVEMENT MARKINGS

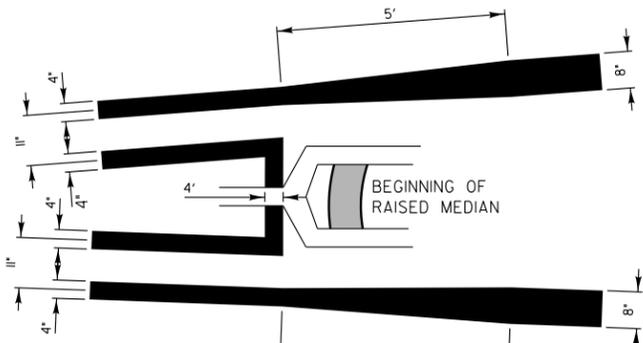

DETAILS OF 4" LINE TO 8" LINE TRANSITION


THE TRANSITION FROM THE 4" YELLOW LINE TO THE 8" YELLOW LINE SHALL START AT THE BEGINNING OF THE RAISED MEDIAN. THE WIDENING OF THE LINE SHALL BE ACCOMPLISHED WITH A SMOOTH TRANSITION AS SHOWN IN THE ABOVE DRAWING.

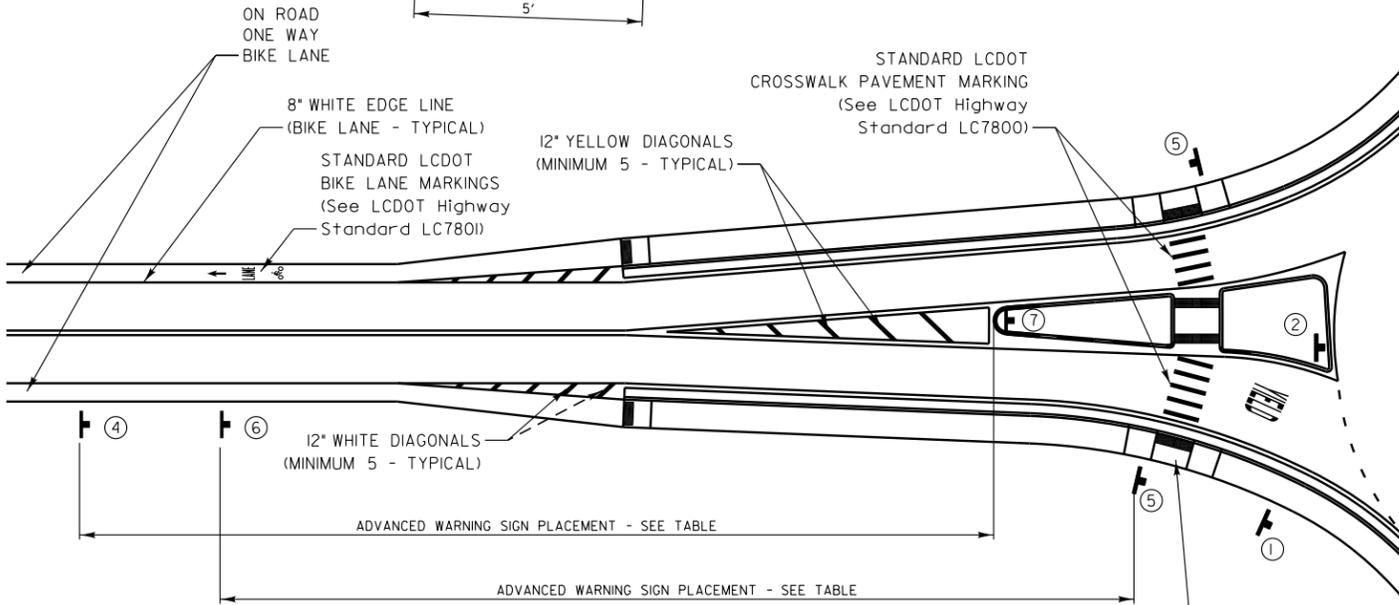

NOTE:
EACH QUADRANT OF THIS STANDARD DEPICTS A DIFFERENT CONDITION. THE INTERSECTION SHOULD NOT BE VIEWED AS A WHOLE.

ADVANCE WARNING SIGN PLACEMENT

POSTED SPEED LIMIT	DISTANCE IN ADVANCE OF THE INTERSECTION
20 - 40 MPH	200 FEET
45 - 55 MPH	400 FEET

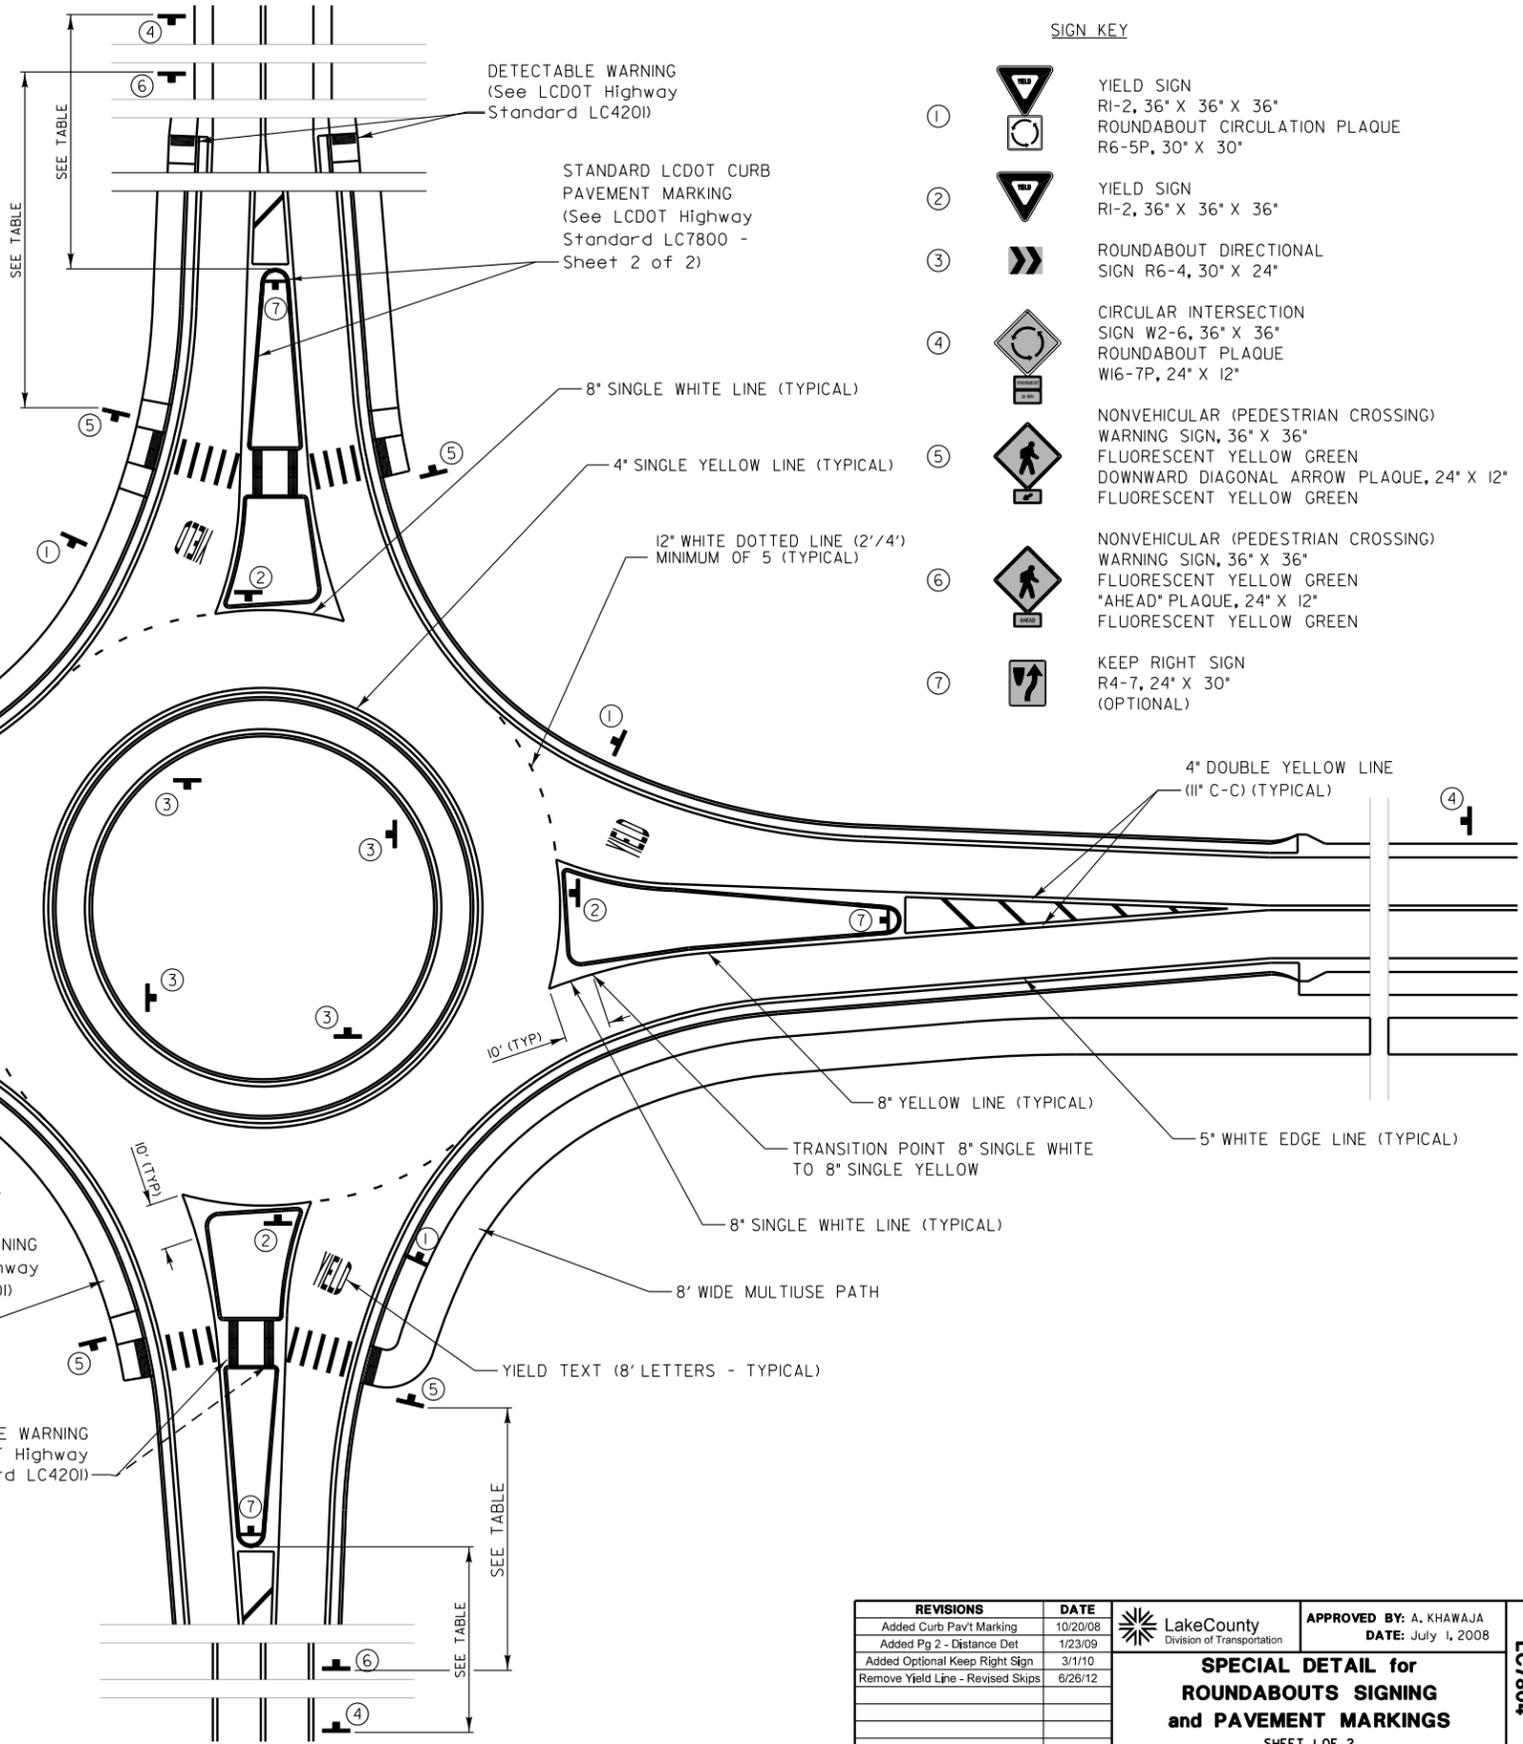

SIGN KEY	
①	YIELD SIGN RI-2, 36" X 36" X 36" ROUNDABOUT CIRCULATION PLAQUE R6-5P, 30" X 30"
②	YIELD SIGN RI-2, 36" X 36" X 36"
③	ROUNDABOUT DIRECTIONAL SIGN R6-4, 30" X 24"
④	CIRCULAR INTERSECTION SIGN W2-6, 36" X 36" ROUNDABOUT PLAQUE W6-7P, 24" X 12"
⑤	NONVEHICULAR (PEDESTRIAN CROSSING) WARNING SIGN, 36" X 36" FLUORESCENT YELLOW GREEN DOWNWARD DIAGONAL ARROW PLAQUE, 24" X 12" FLUORESCENT YELLOW GREEN
⑥	NONVEHICULAR (PEDESTRIAN CROSSING) WARNING SIGN, 36" X 36" FLUORESCENT YELLOW GREEN "AHEAD" PLAQUE, 24" X 12" FLUORESCENT YELLOW GREEN
⑦	KEEP RIGHT SIGN R4-7, 24" X 30" (OPTIONAL)

REVISIONS	DATE	APPROVED BY:
Added Curb Pav't Marking	10/20/08	A. KHAWAJA
Added Pg 2 - Distance Det	1/23/09	DATE: July 1, 2008
Added Optional Keep Right Sign	3/1/10	
Remove Yield Line - Revised Skips	6/26/12	


REVISIONS / REMARKS					
NO.	DESCRIPTION	DATE	BY	SURVEYOR:	
				DSG NR/LIAISON:	/
				PLOTTED BY:	hdrmc 6/26/2012



TYPICAL SECTIONS


ROUTE	SECTION	SECTION NUMBER	SHEET	SHEETS
CH				

ROUNDAABOUT SIGNING
(FOR SPEEDS ≤ 40 M.P.H.)

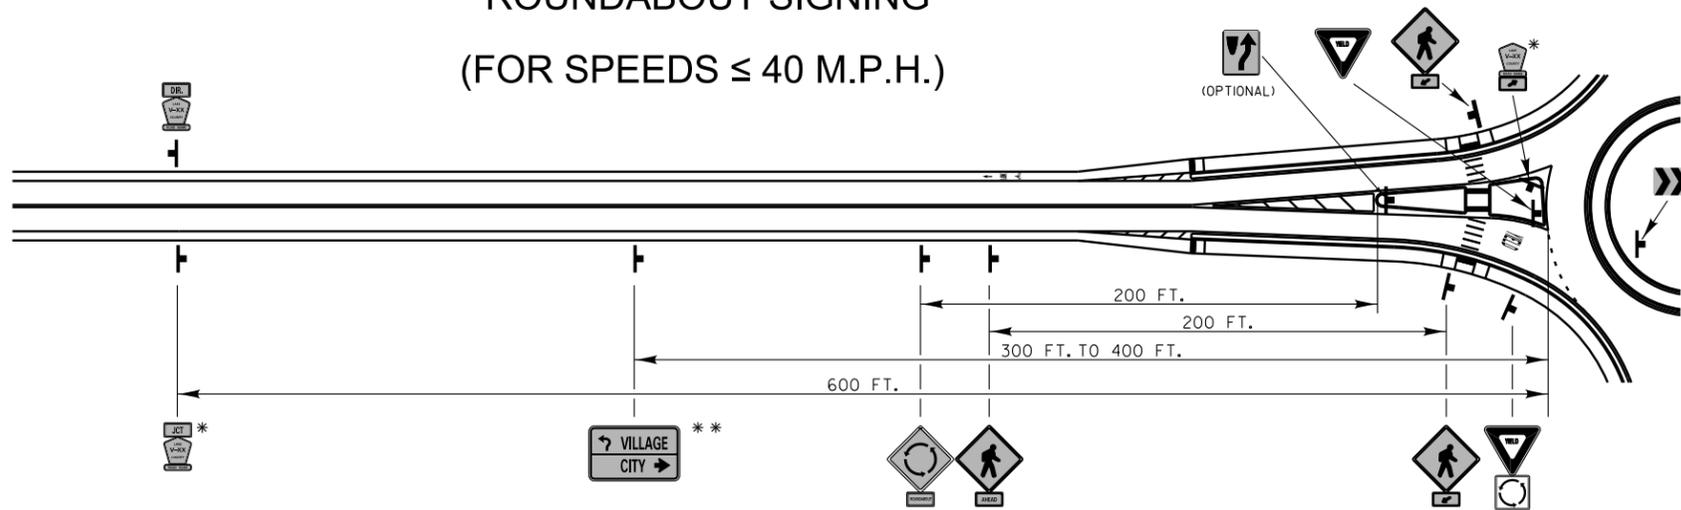


SPECIAL DETAIL FOR ROUNDAABOUTS SIGNING and PAVEMENT MARKINGS

* FOR NON-MARKED ROUTES, USE ADVANCE INTERSECTION NAME SIGN WITH ROUNDAABOUT SYMBOL
** OPTIONAL

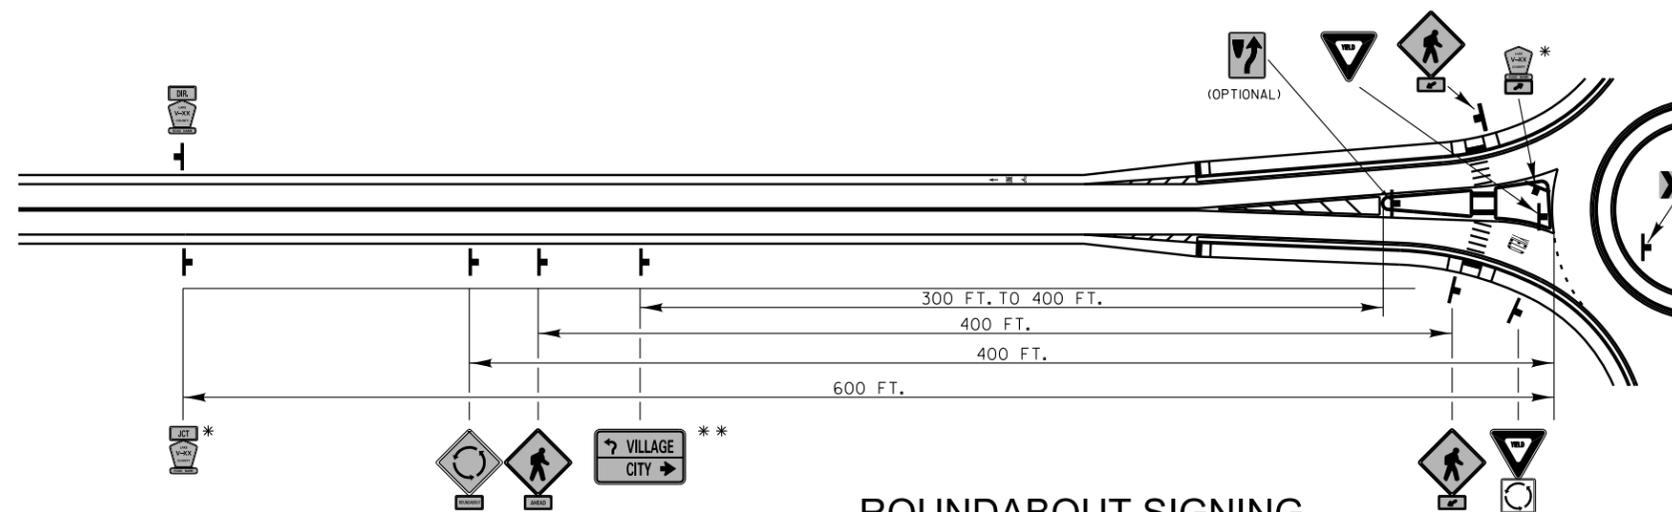

ROUNDAABOUT SIGNING
(FOR SPEEDS ≥ 45 M.P.H.)

ROUNDAABOUT PAVEMENT MARKINGS

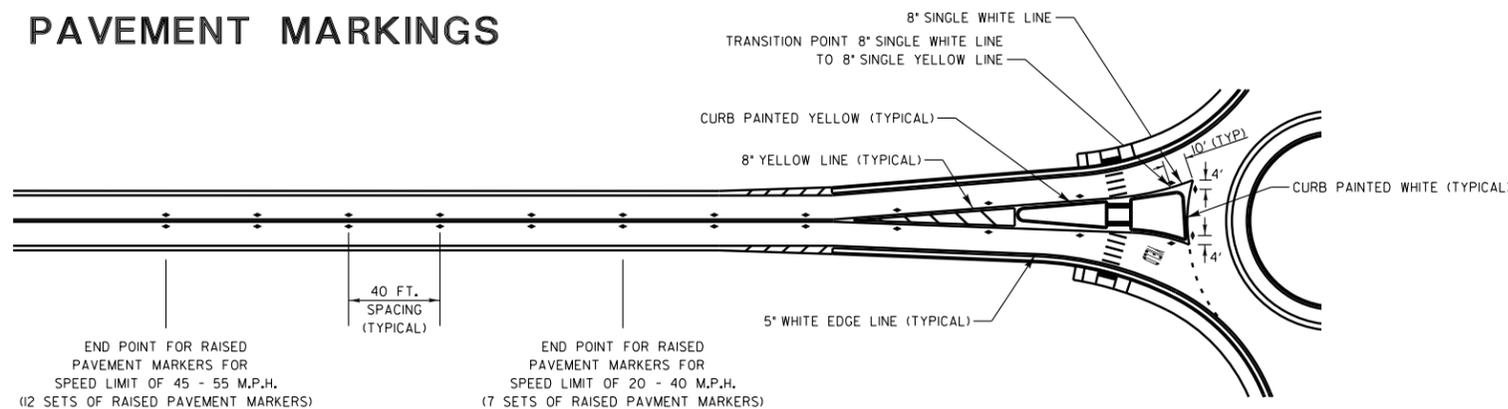

END POINT FOR RAISED PAVEMENT MARKERS FOR SPEED LIMIT OF 45 - 55 M.P.H. (12 SETS OF RAISED PAVEMENT MARKERS)

END POINT FOR RAISED PAVEMENT MARKERS FOR SPEED LIMIT OF 20 - 40 M.P.H. (7 SETS OF RAISED PAVEMENT MARKERS)

RAISED PAVEMENT MARKERS
45 - 55 mph = 12 Sets at 40' C-C
20 - 40 mph = 7 Sets at 40' C-C

REVISIONS	DATE	APPROVED BY: A. KHAWAJA
Added Curb Pav't Marking	10/20/08	DATE: July 1, 2008
Added Pg 2 - Distance Det	1/23/09	
Added Optional Keep Right Sign	3/1/10	
Remove Yield Line - Revised Skips	6/26/12	



SPECIAL DETAIL for ROUNDAABOUTS SIGNING and PAVEMENT MARKINGS
SHEET 2 OF 2

LC7804

REVISIONS / REMARKS					
NO.	DESCRIPTION	DATE	BY	SURVEYOR:	/
				DSGMR/LIAISON:	
				PLOTTED BY:	hdrmc 6/26/2012



TYPICAL SECTIONS

ROUTE	SECTION	SECTION NUMBER	SHEET	SHEETS
CH				