



WADSWORTH ROAD IMPROVEMENTS


TYPICAL SECTION OPTIONS

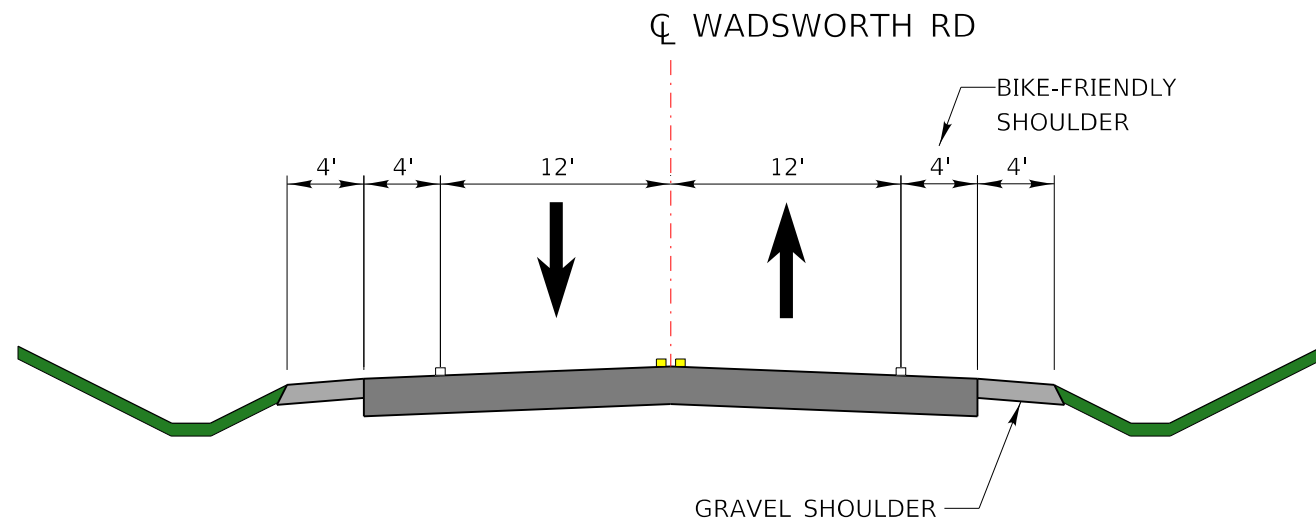


TWO-LANE OPTION A
NO PEDESTRIAN ACCOMODATIONS

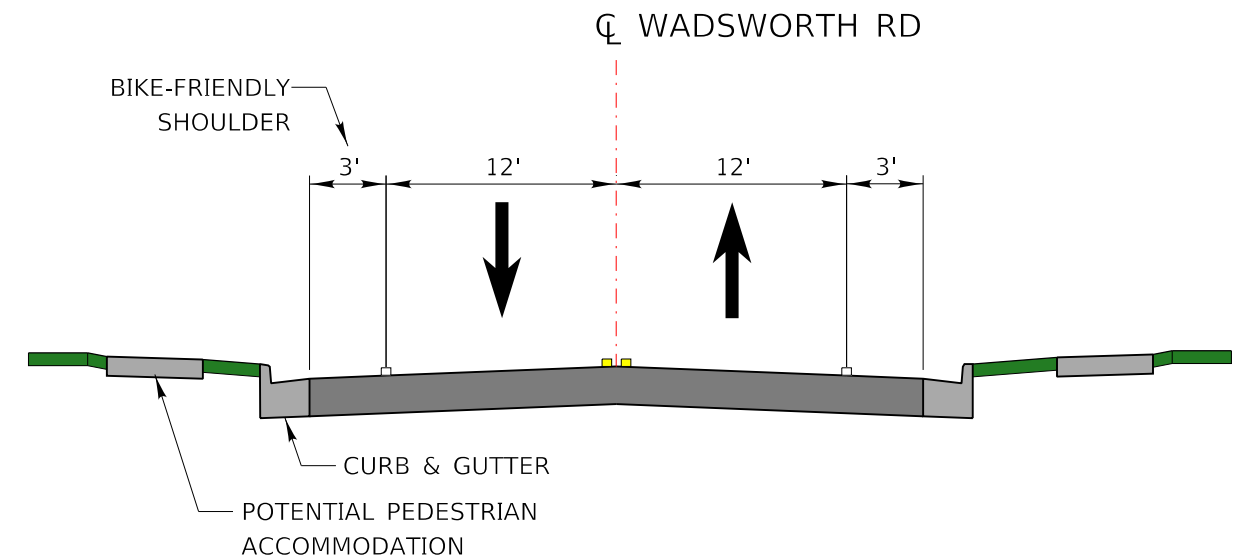

TWO-LANE OPTION B
PEDESTRIAN ACCOMODATIONS

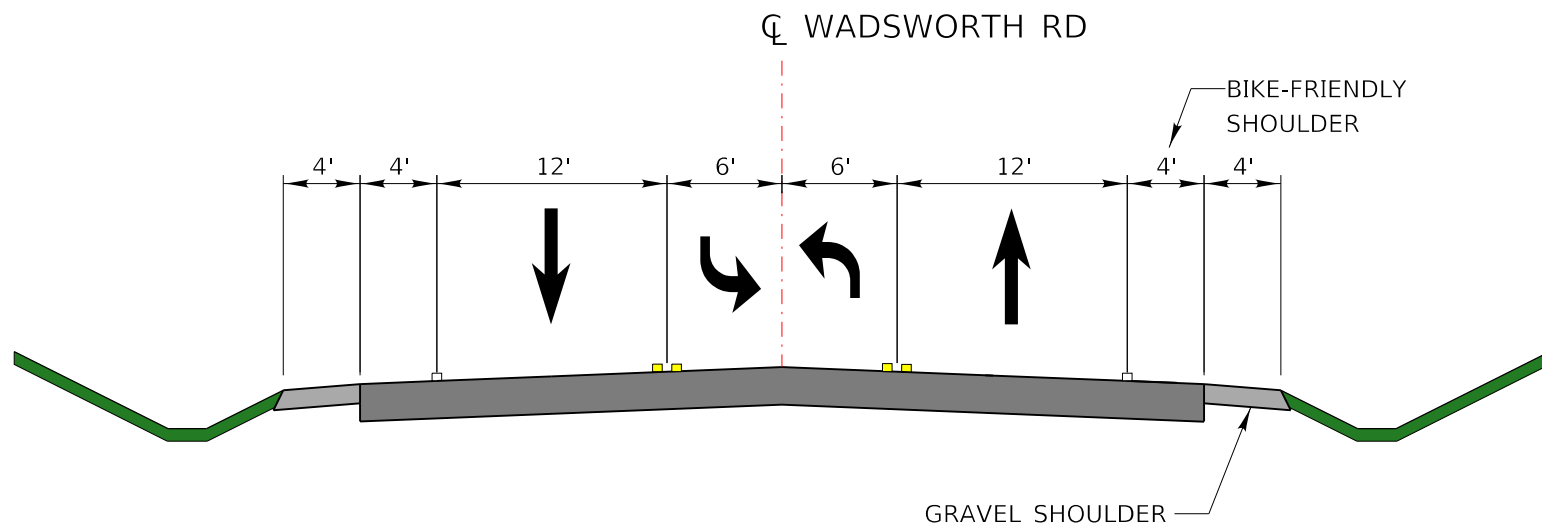

THREE-LANE OPTION A
NO PEDESTRIAN ACCOMODATIONS

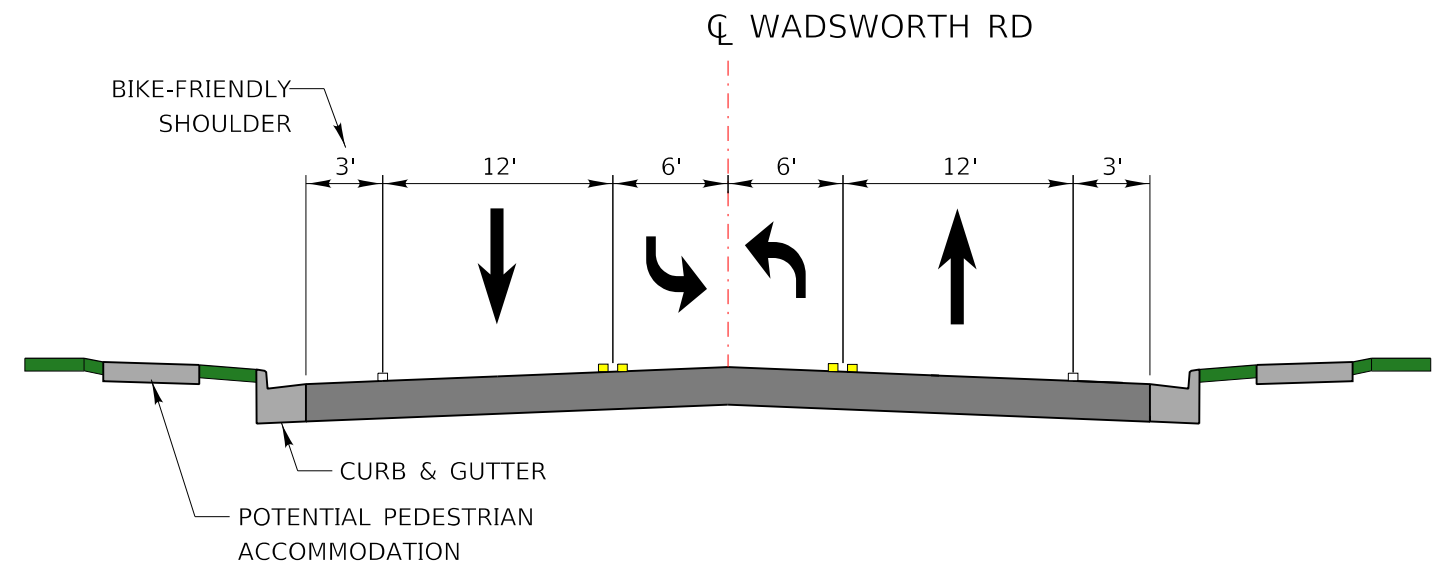

THREE-LANE OPTION B
PEDESTRIAN ACCOMODATIONS

Note: Each of the above typical sections for Wadsworth Road represent alternative options being considered for design.