





1"=50'

WEILAND ROAD PREFERRED IMPROVEMENT



1"=50'

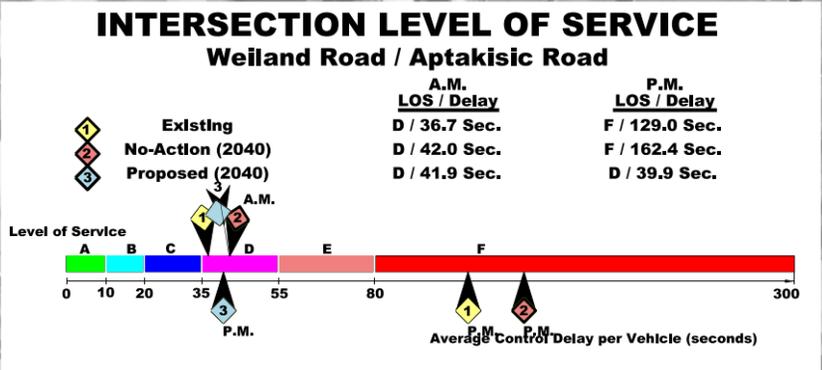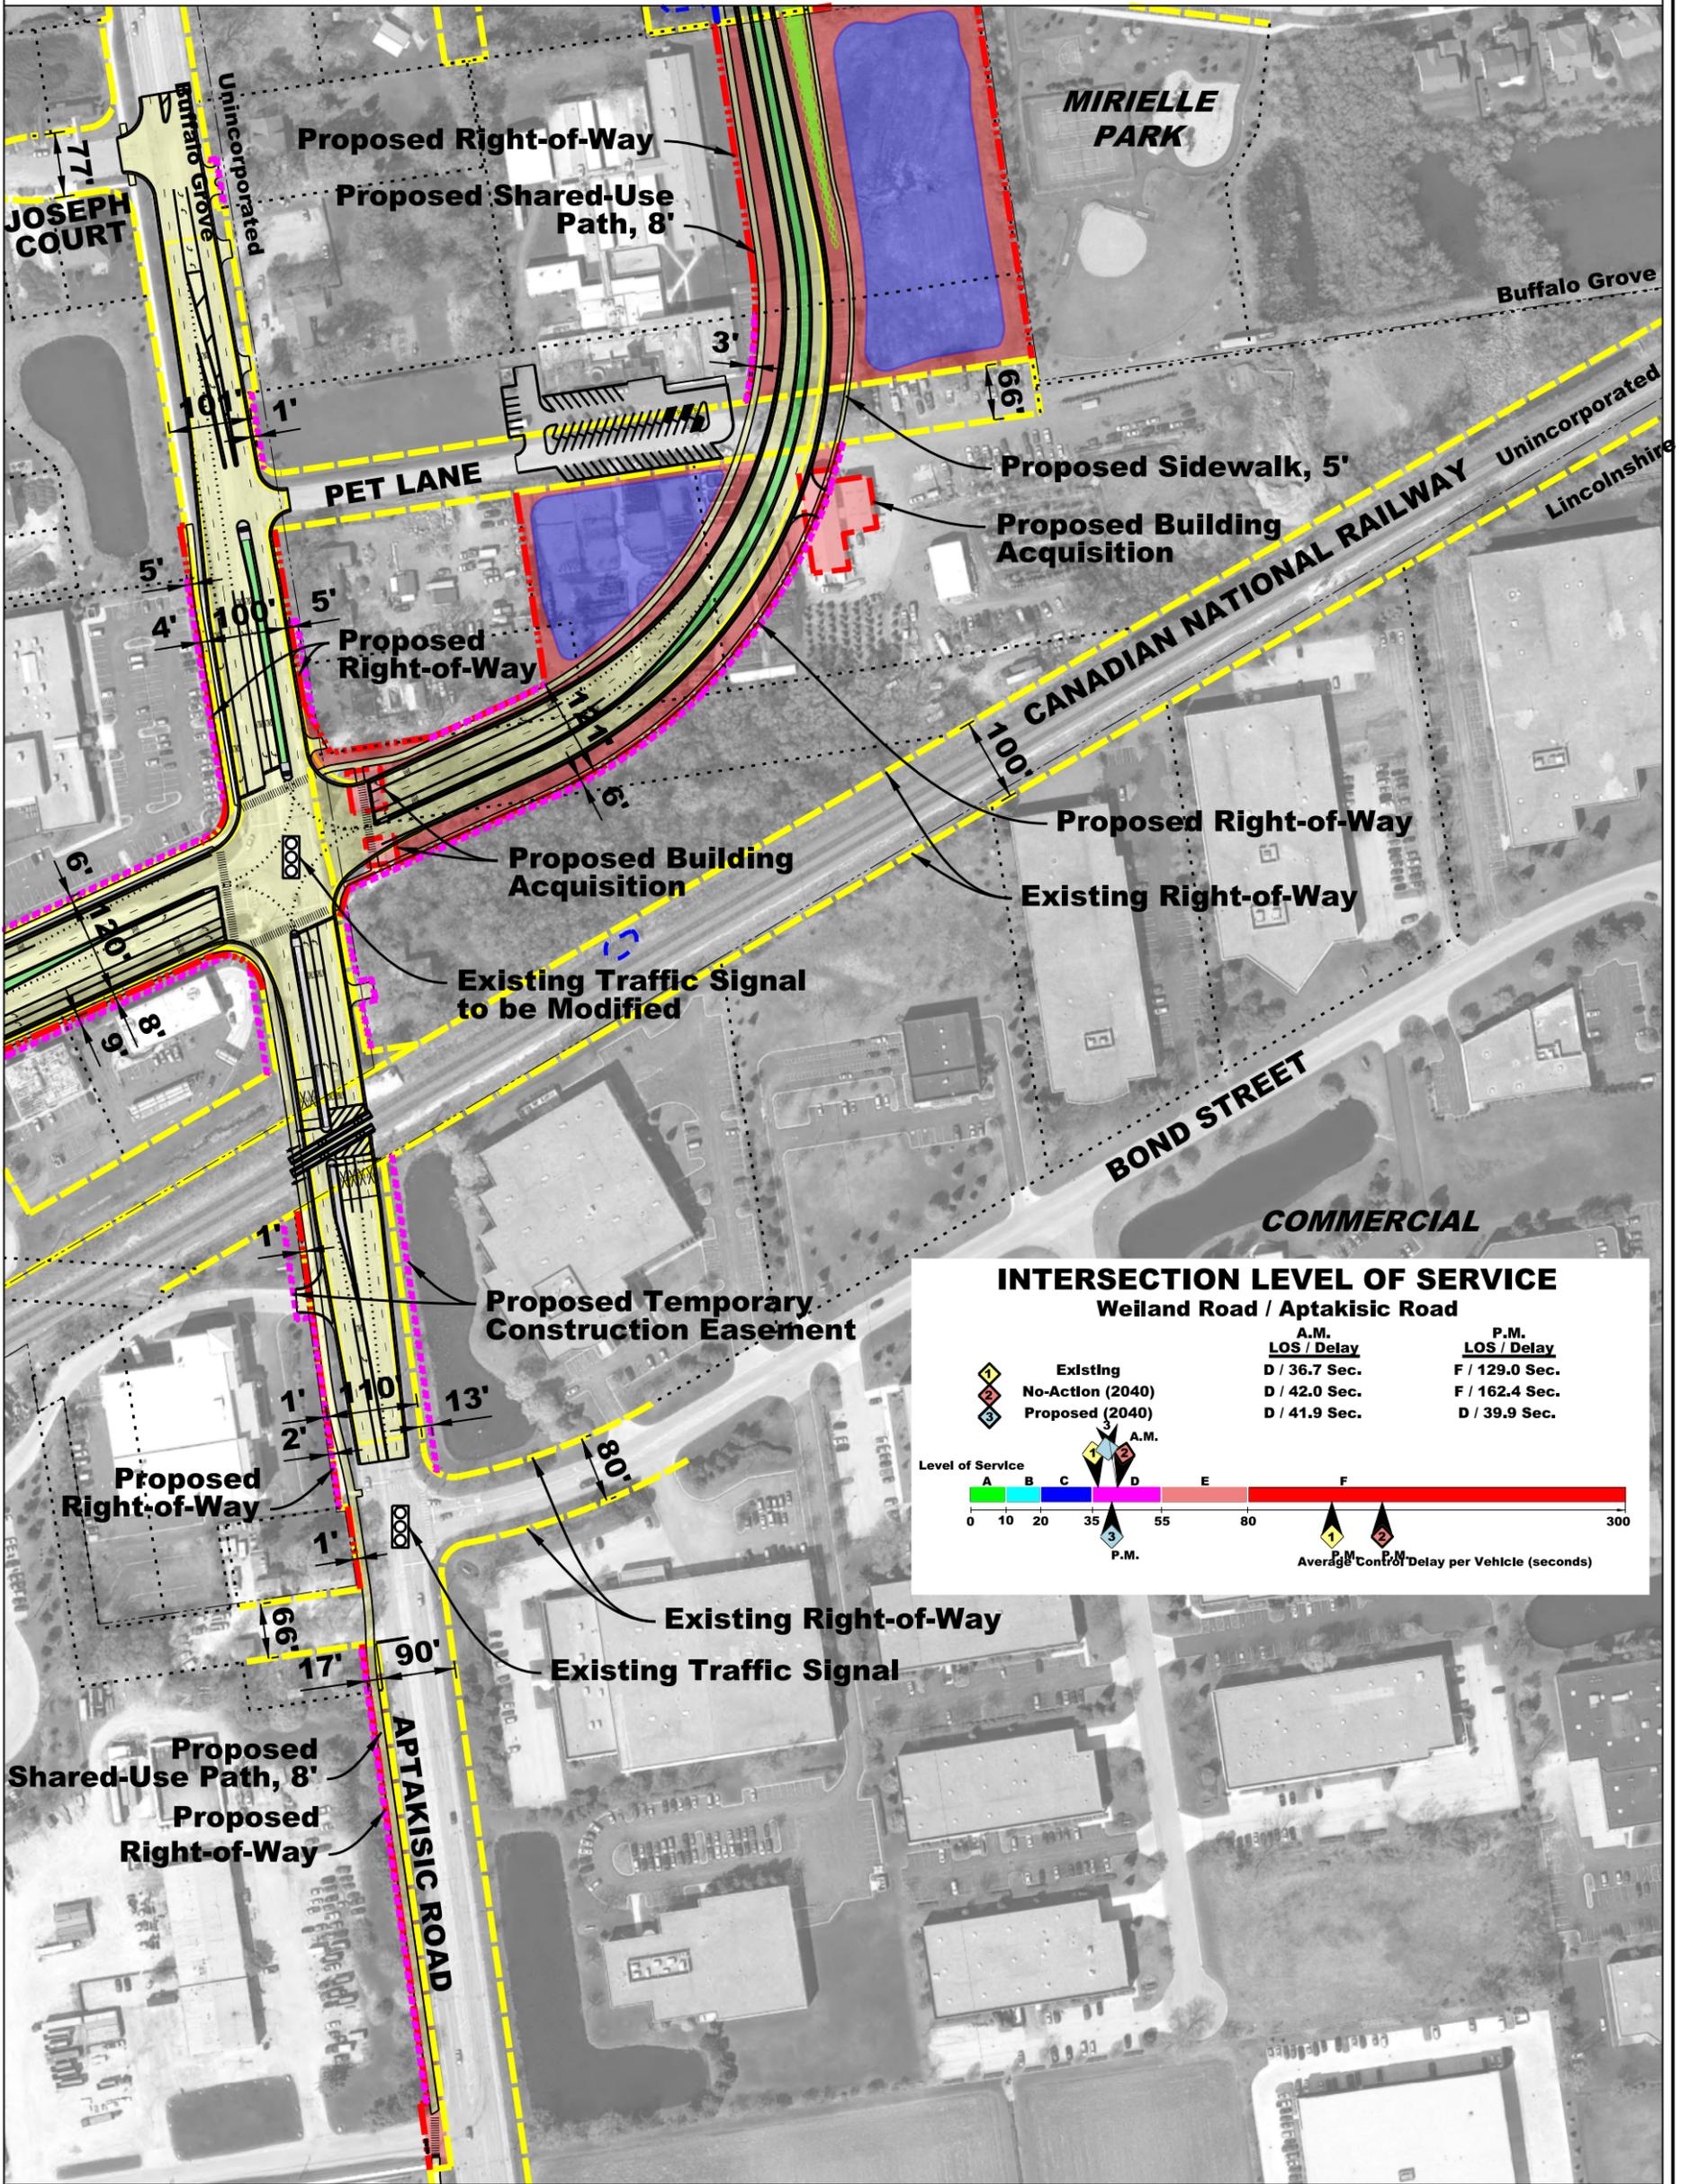

LEGEND

- Existing Right-of-Way
- Proposed Right-of-Way
- Existing Easement
- Proposed Temporary Construction Easement
- Proposed Permanent Easement
- Governmental Boundary
- Proposed Retaining Wall
- Proposed Noise Wall
- Existing Wetland Boundary
- Proposed Roadway Improvement
- Proposed Detention Area
- Proposed Landscaped Medlan
- Proposed Building Acquisition
- Proposed Right-of-Way Acquisition
- Proposed Crosswalk and Rectangular Rapid Flashing Beacon
- Existing Traffic Signal to be Modified
- Proposed Traffic Signal
- Floodway Boundary
- Floodplain Boundary