




1"=50'

Weiland Road / Lake Cook Road Phase I Study WEILAND ROAD PREFERRED IMPROVEMENT



1"=50'

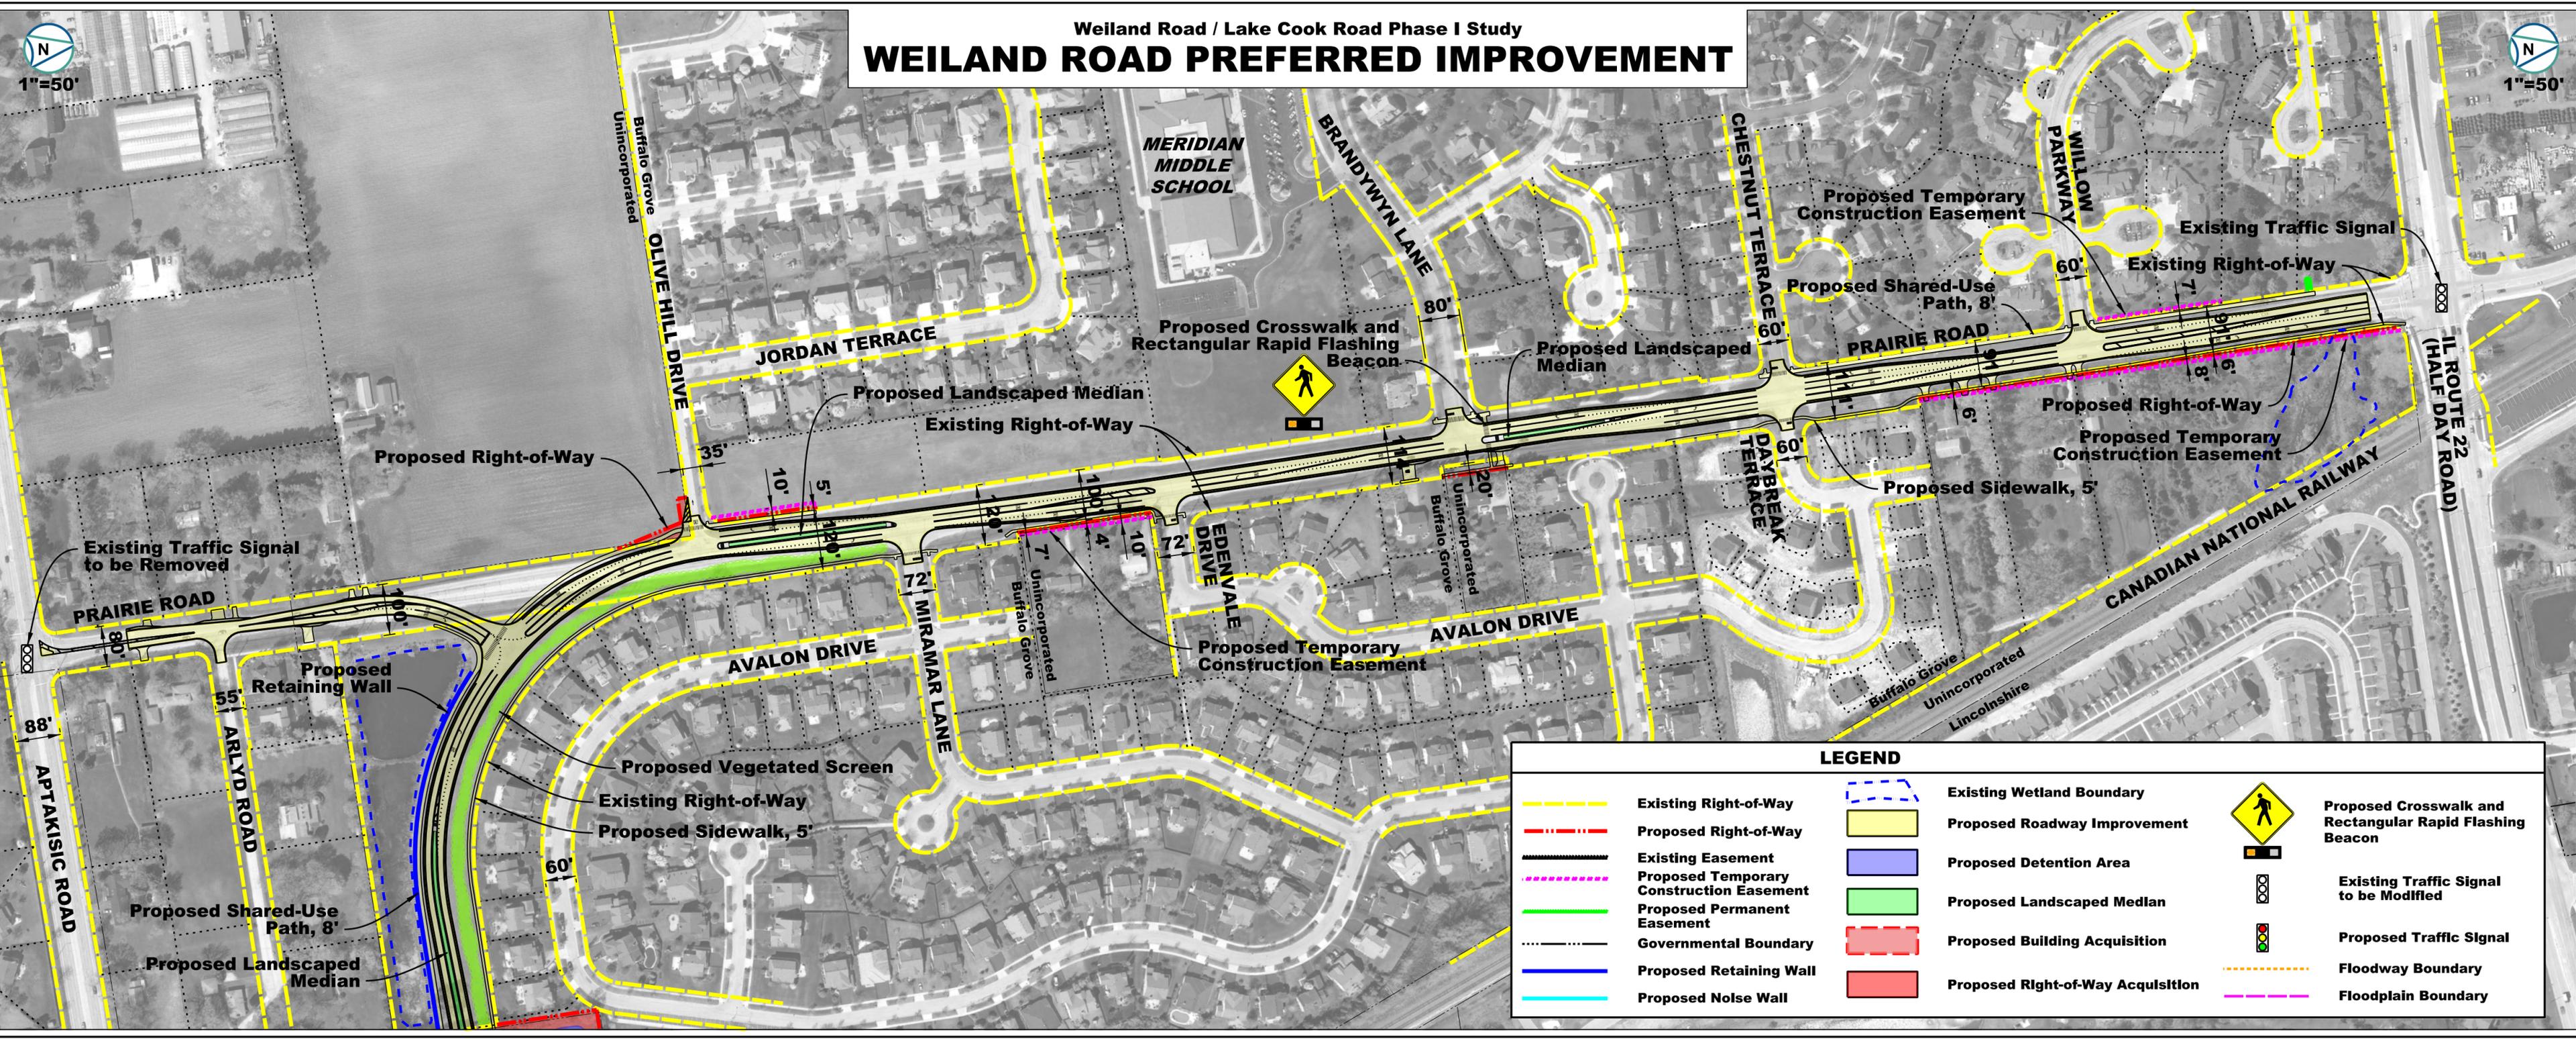

LEGEND			
	Existing Right-of-Way		Existing Wetland Boundary
	Proposed Right-of-Way		Proposed Roadway Improvement
	Existing Easement		Proposed Detention Area
	Proposed Temporary Construction Easement		Proposed Landscaped Median
	Proposed Permanent Easement		Proposed Building Acquisition
	Governmental Boundary		Proposed Right-of-Way Acquisition
	Proposed Retaining Wall		Proposed Crosswalk and Rectangular Rapid Flashing Beacon
	Proposed Noise Wall		Existing Traffic Signal to be Modified
			Floodway Boundary
			Floodplain Boundary