





Southern Improvement Limit to Black Crown Forest Preserve

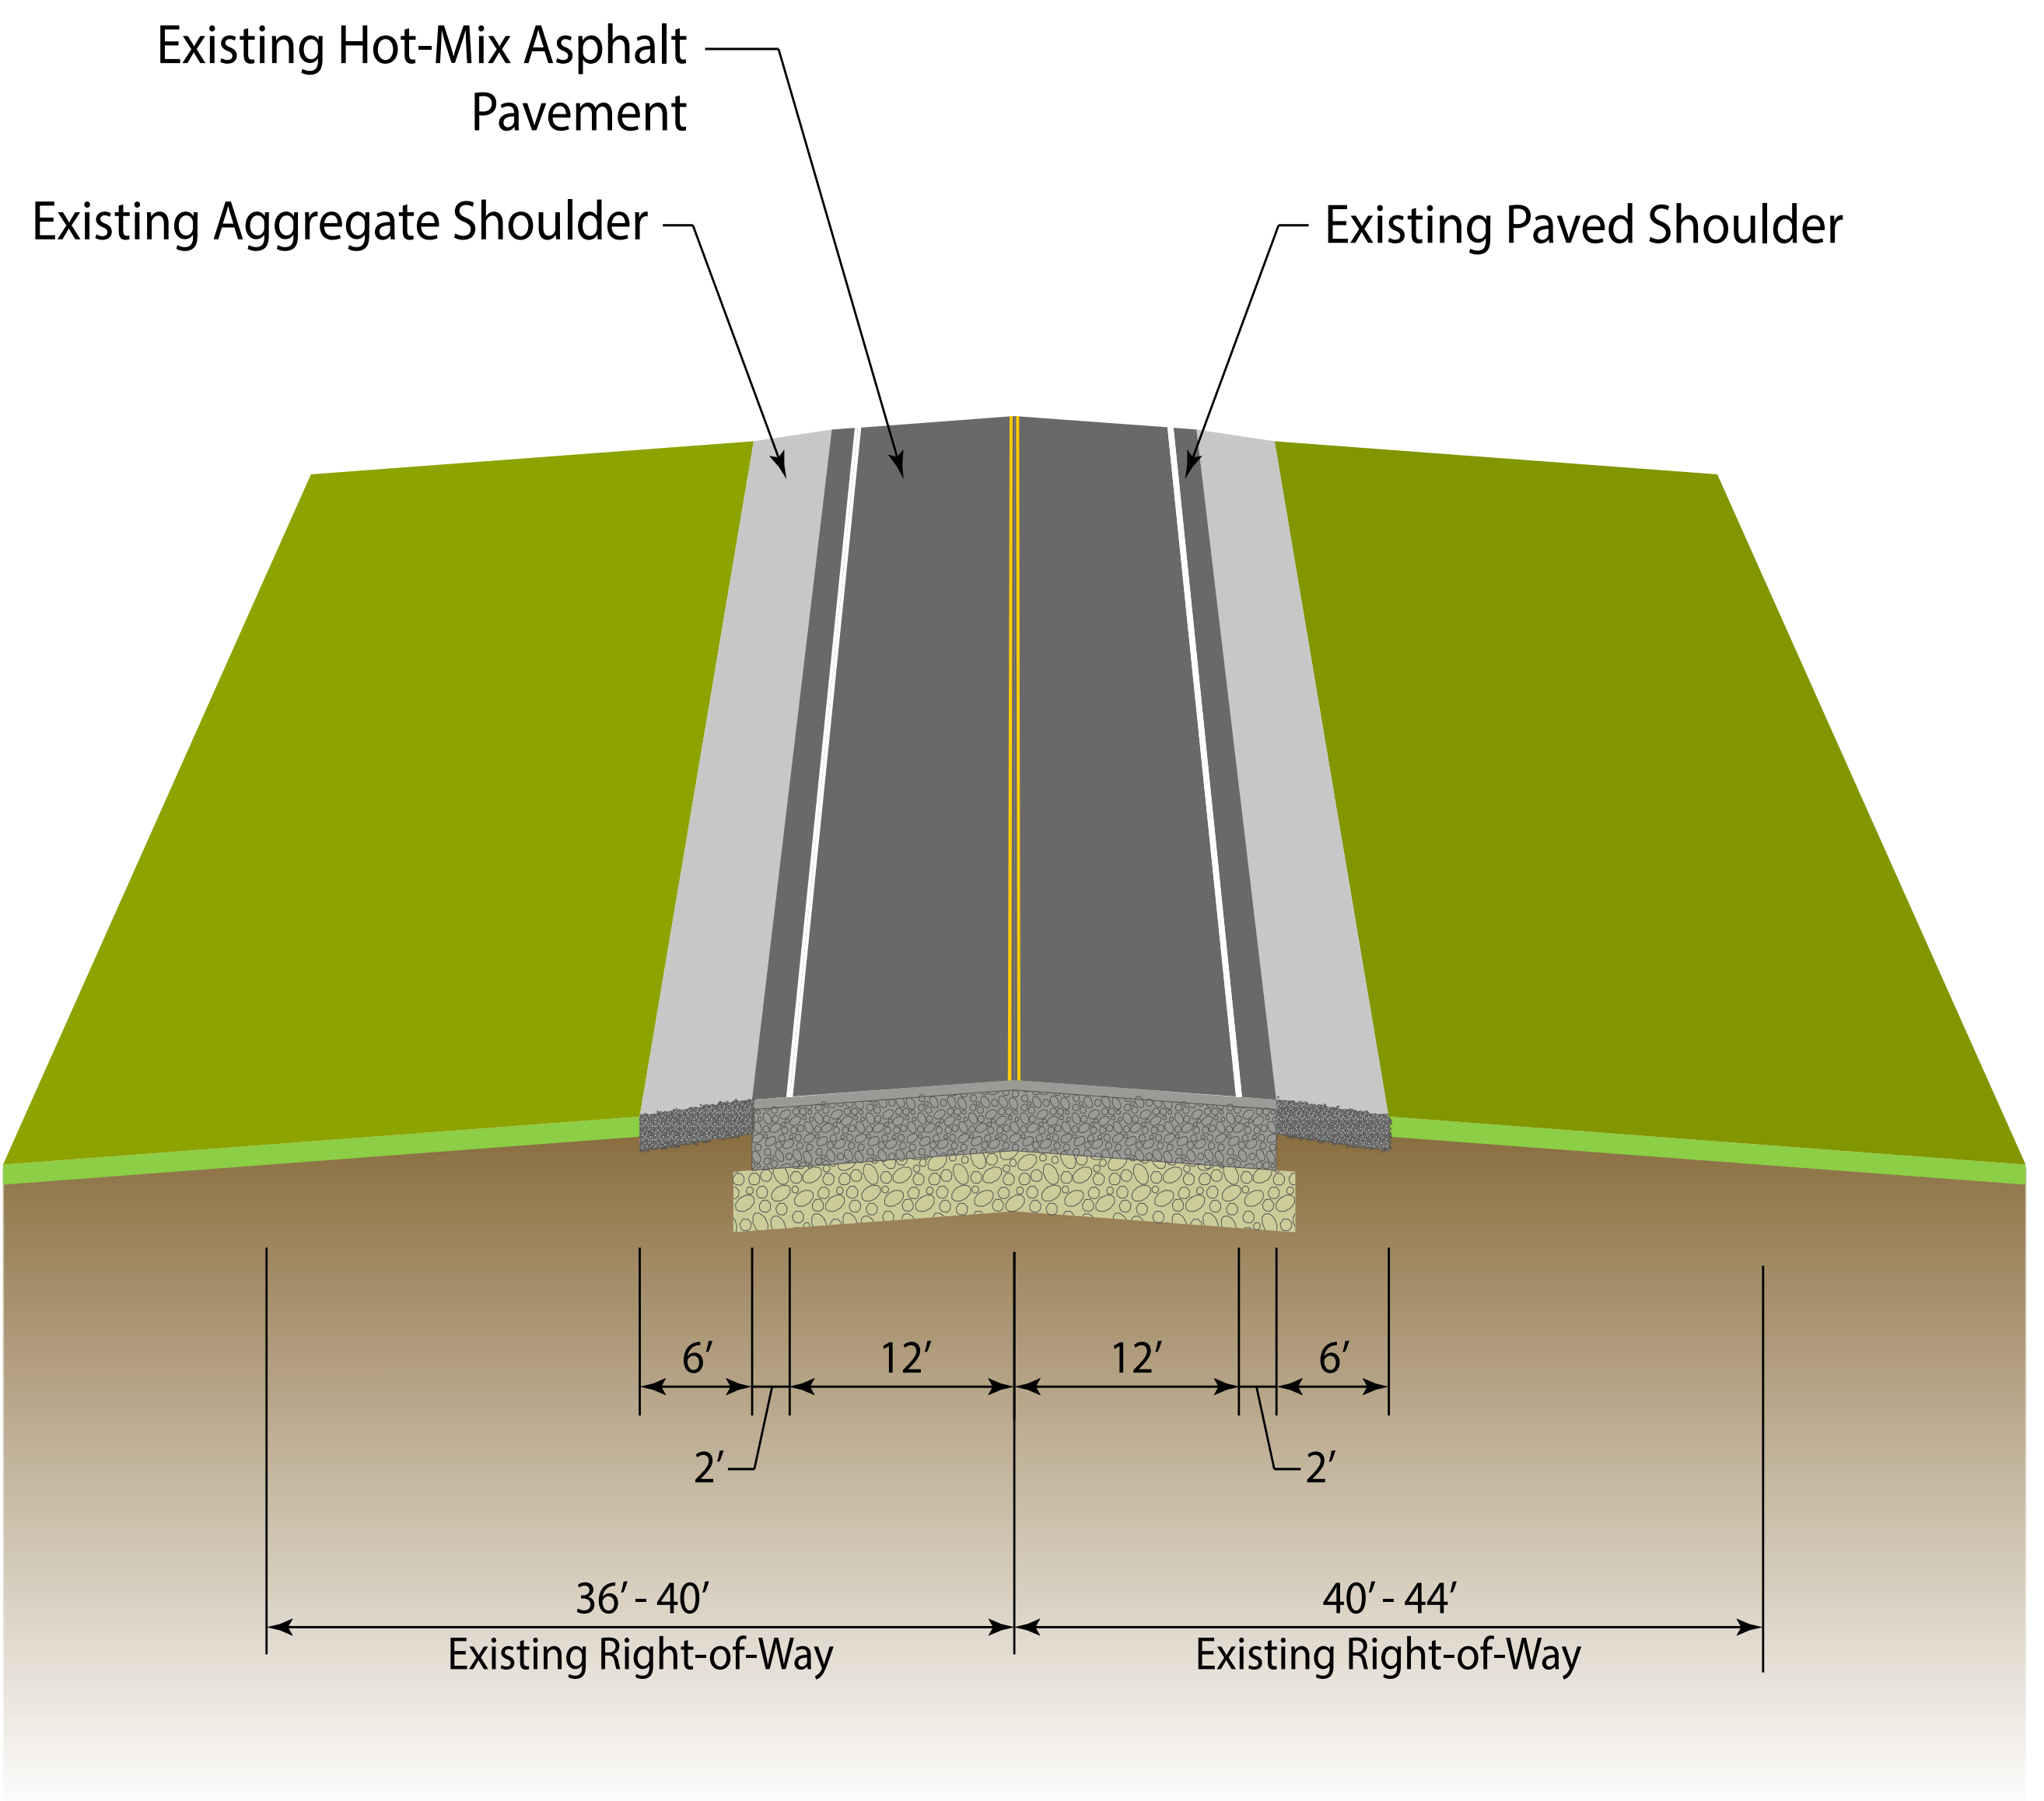

Black Crown Forest Preserve to Northern Improvement Limit

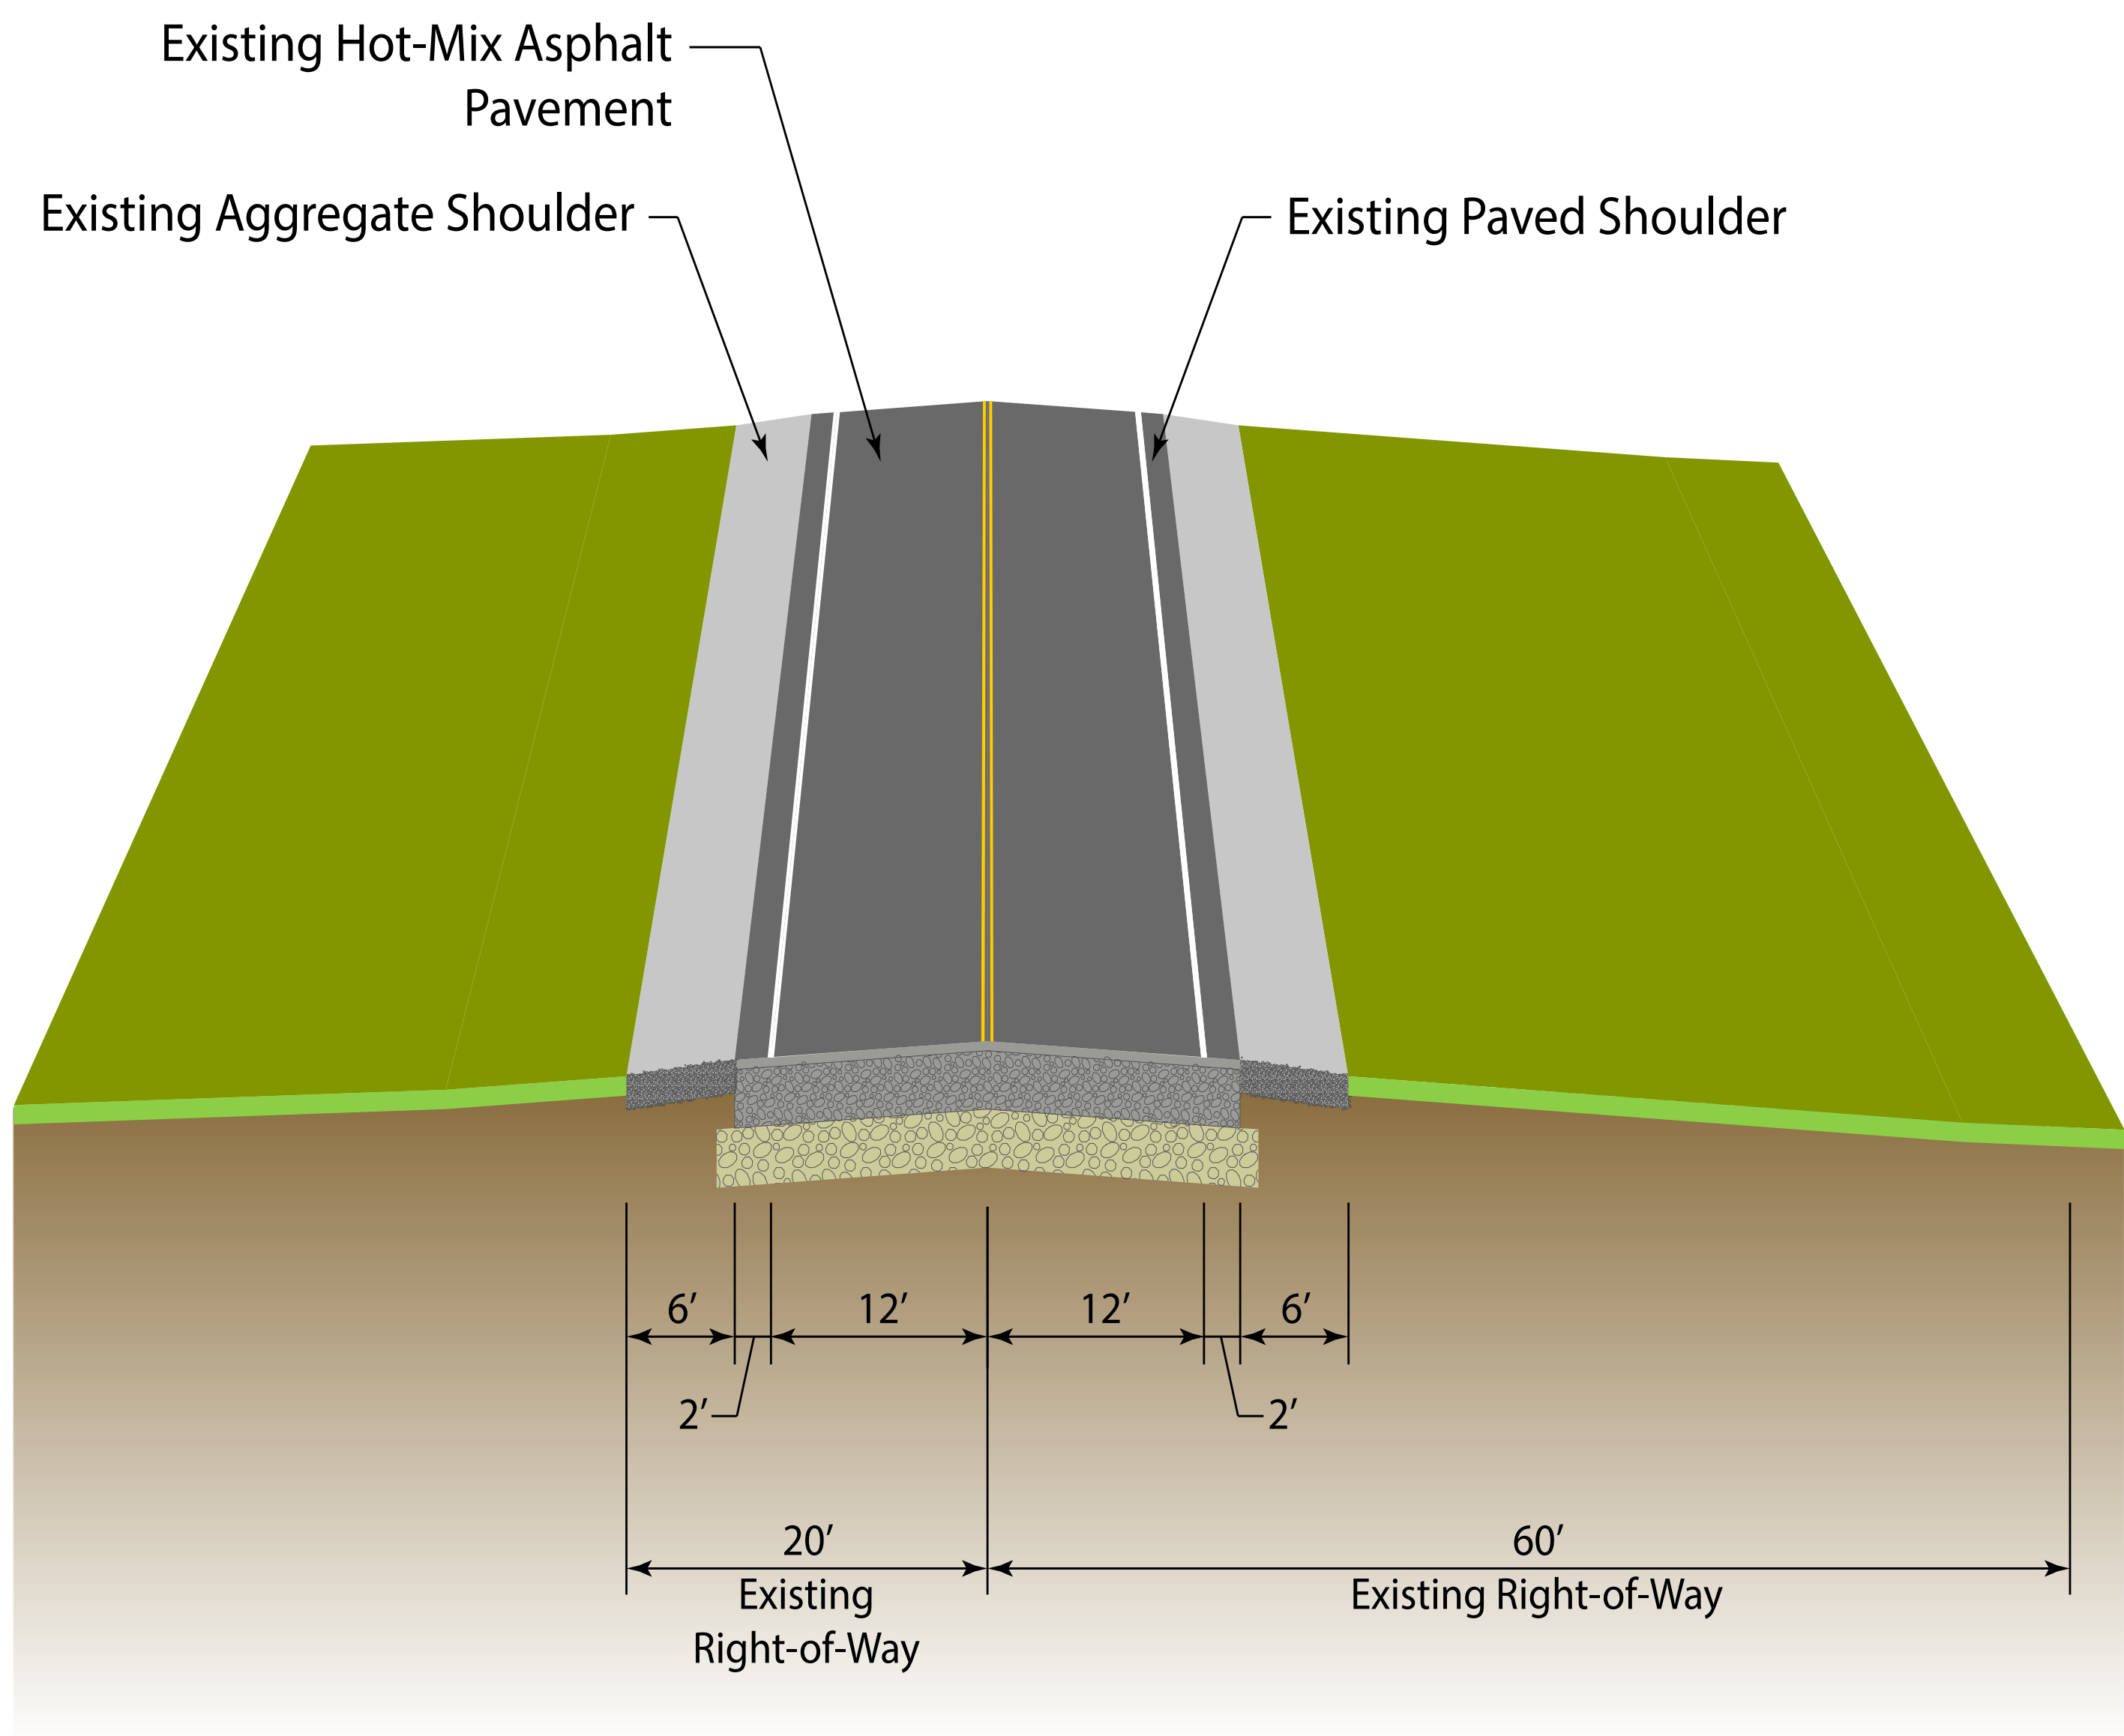

Existing Typical Sections

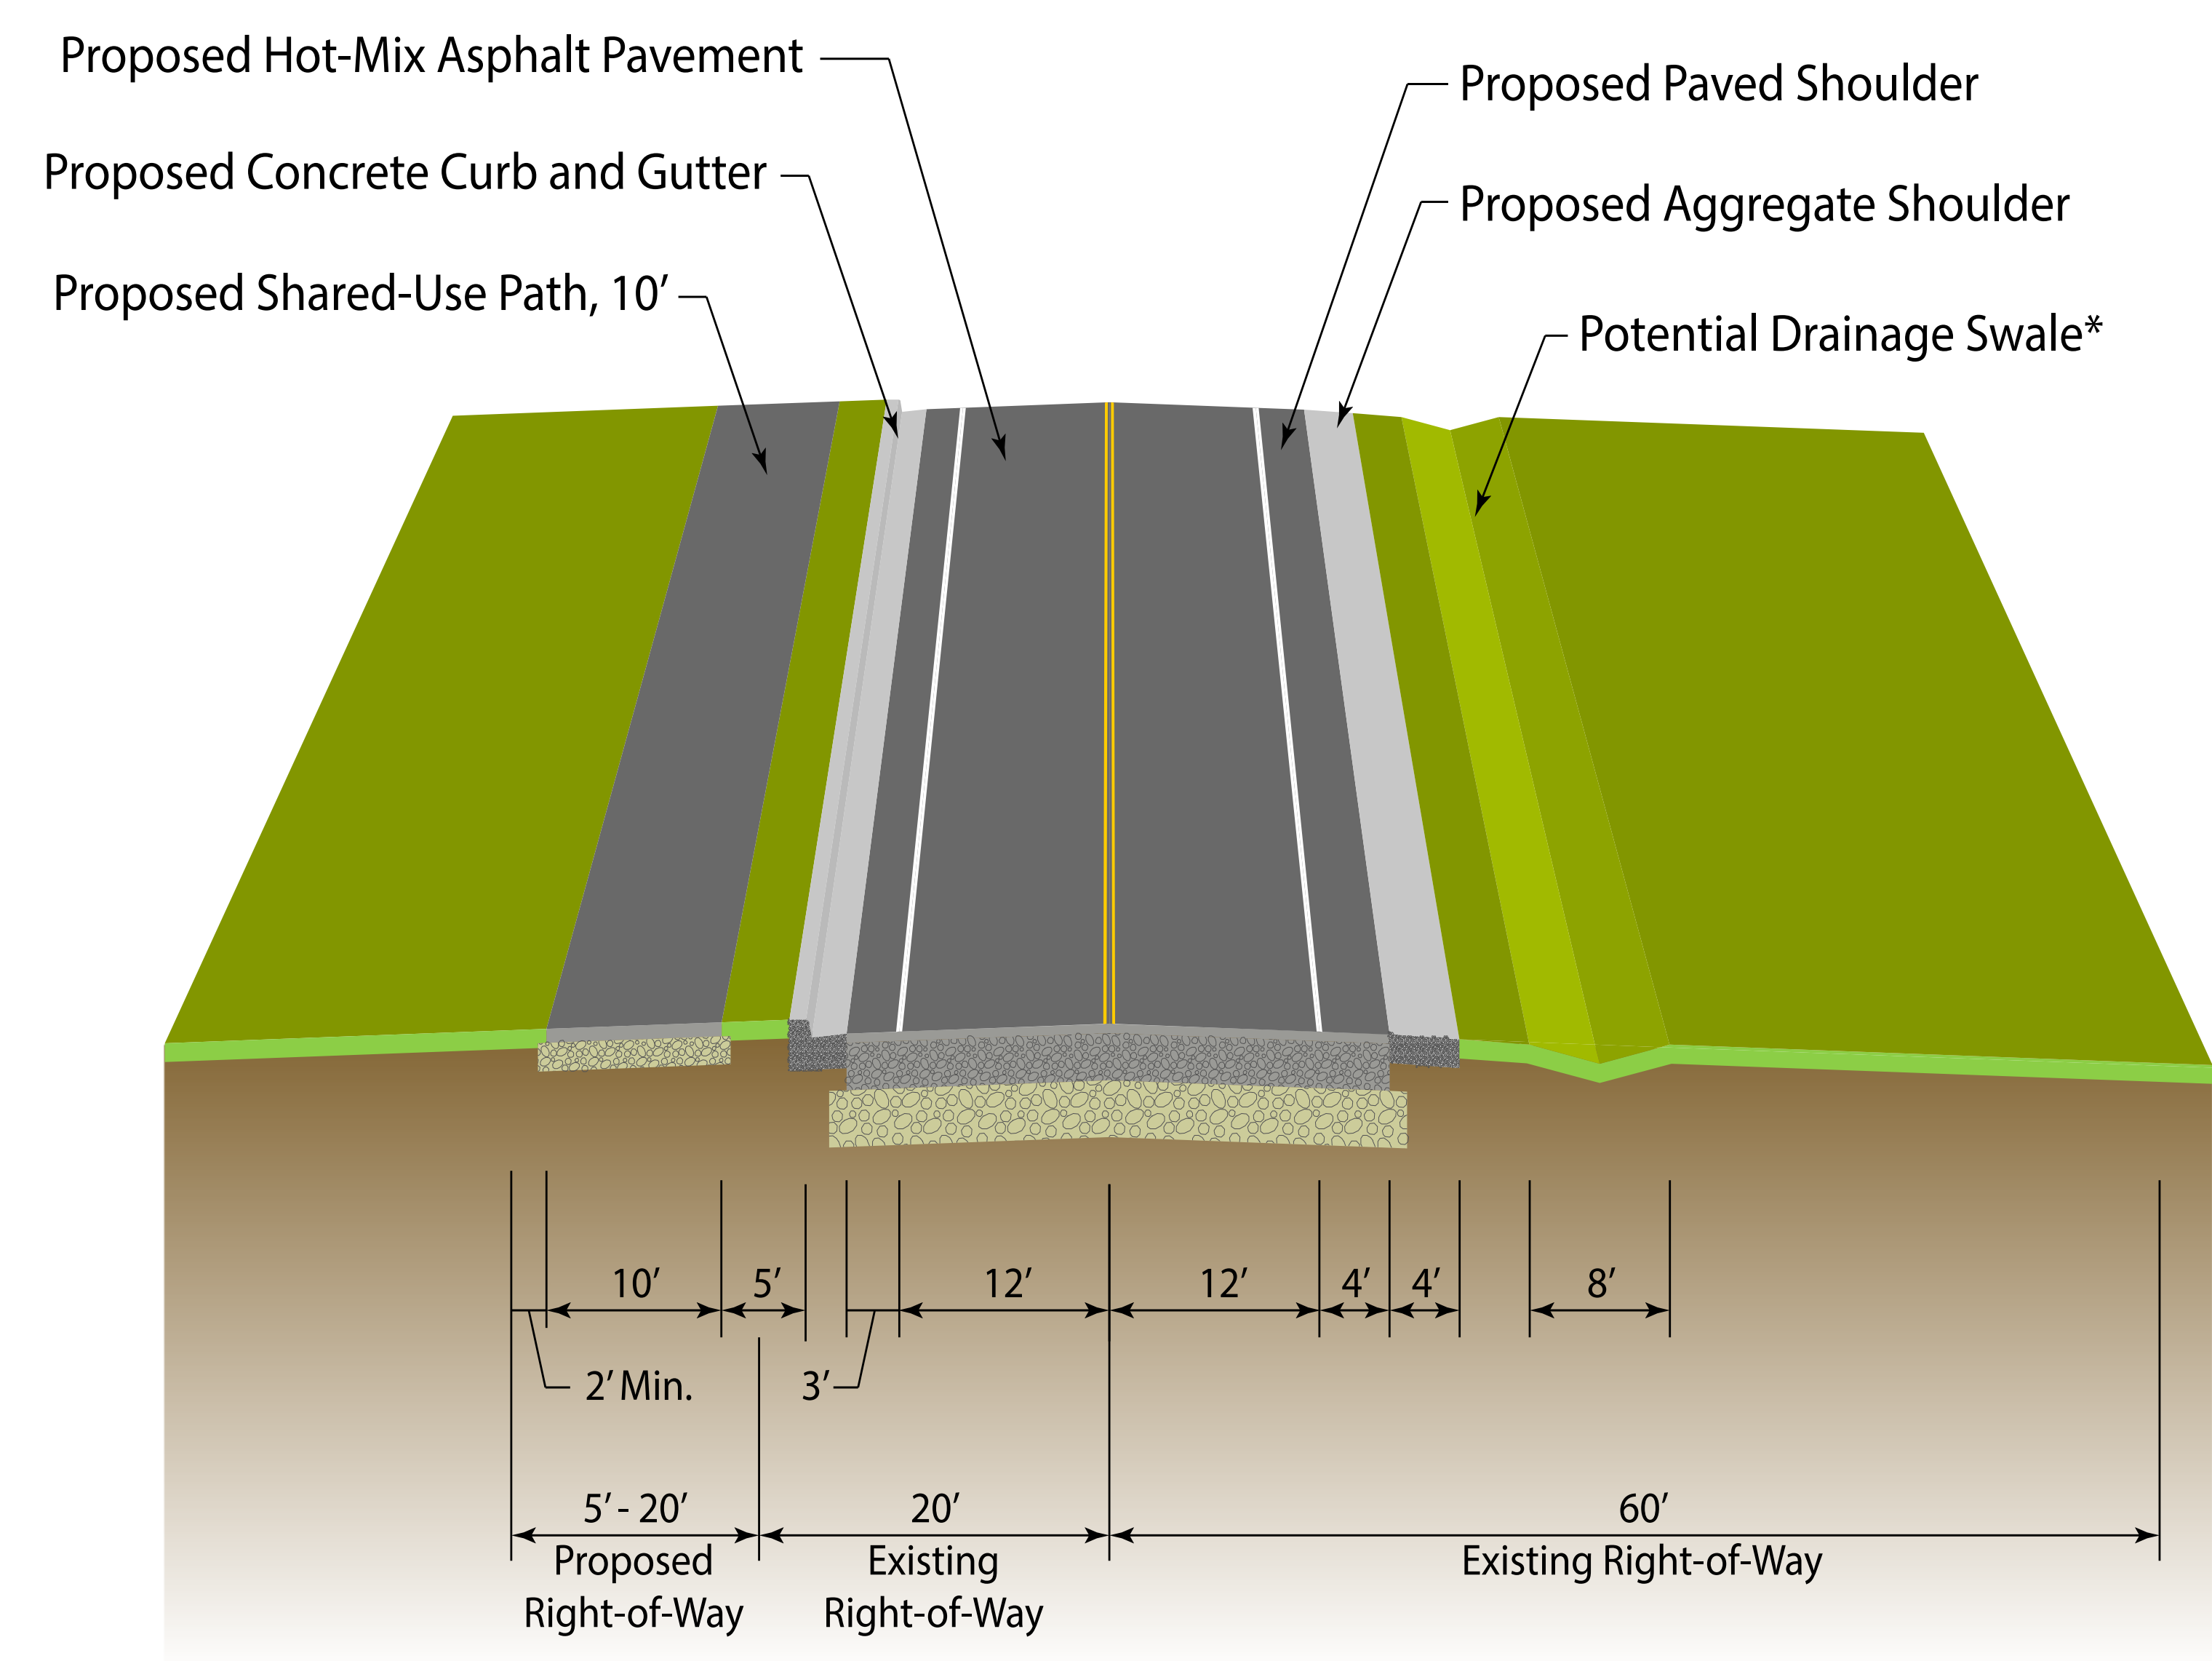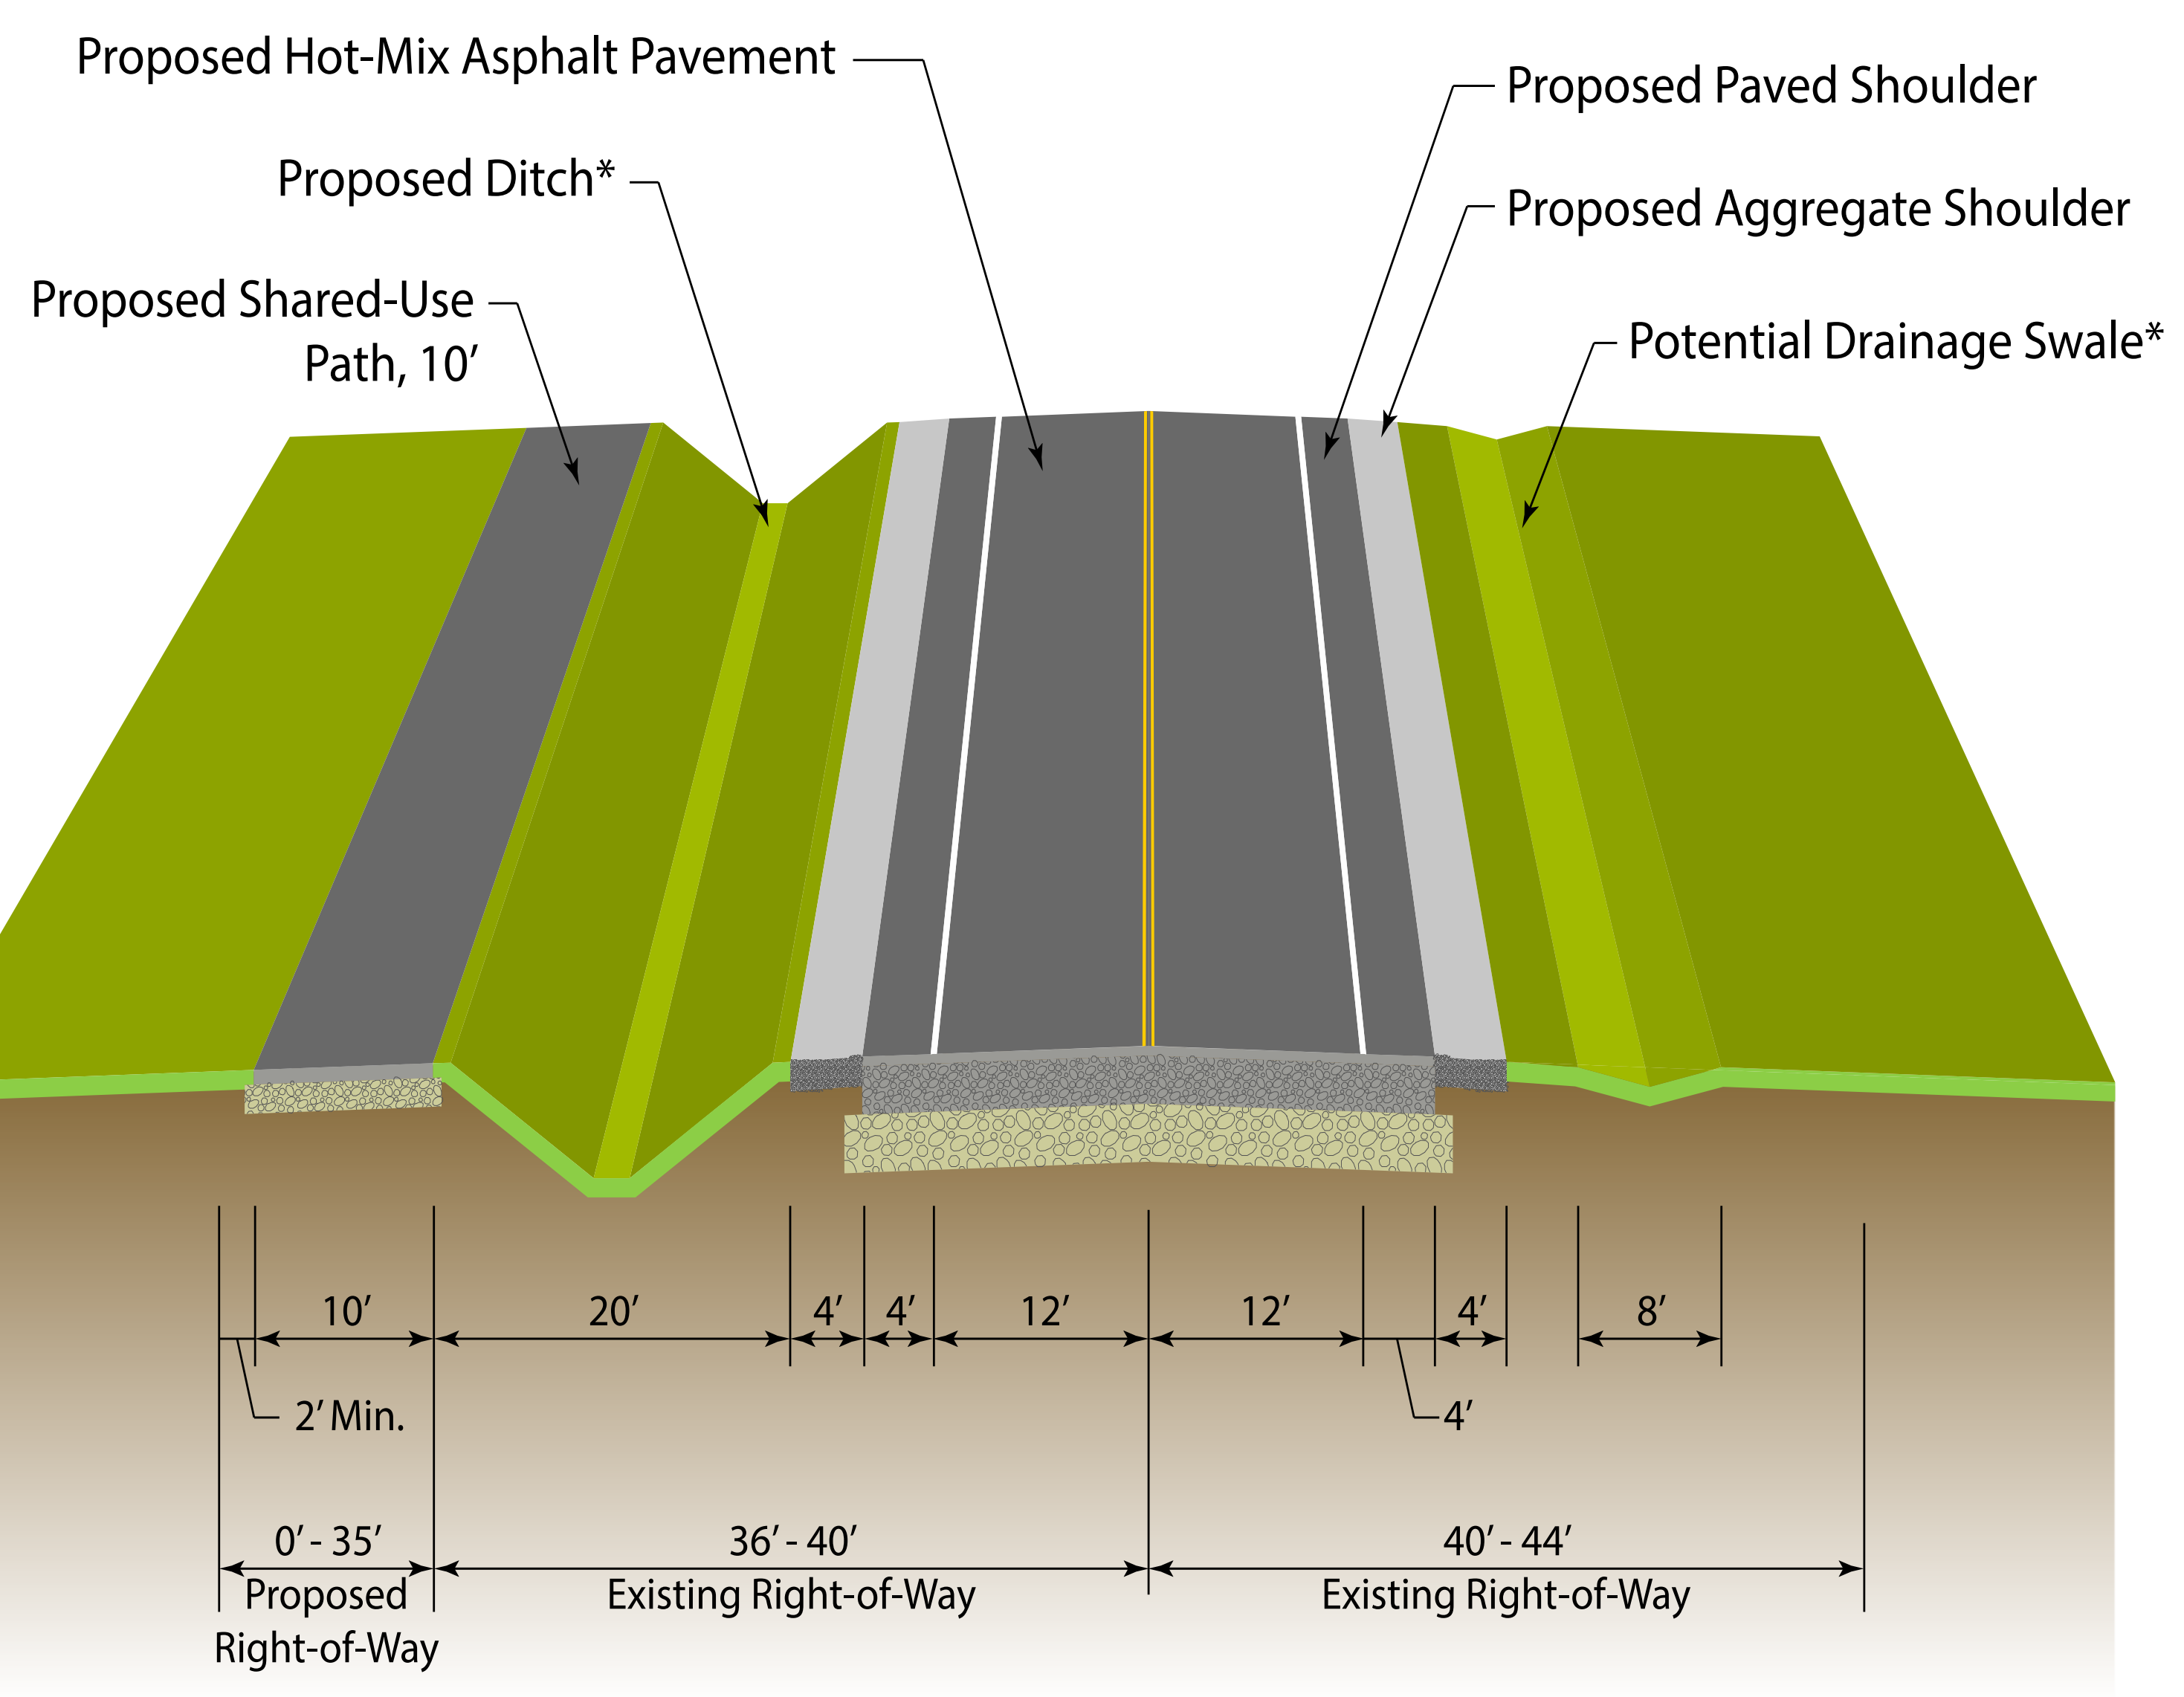

Proposed Typical Sections