


# Stakeholder Involvement Group Alternatives

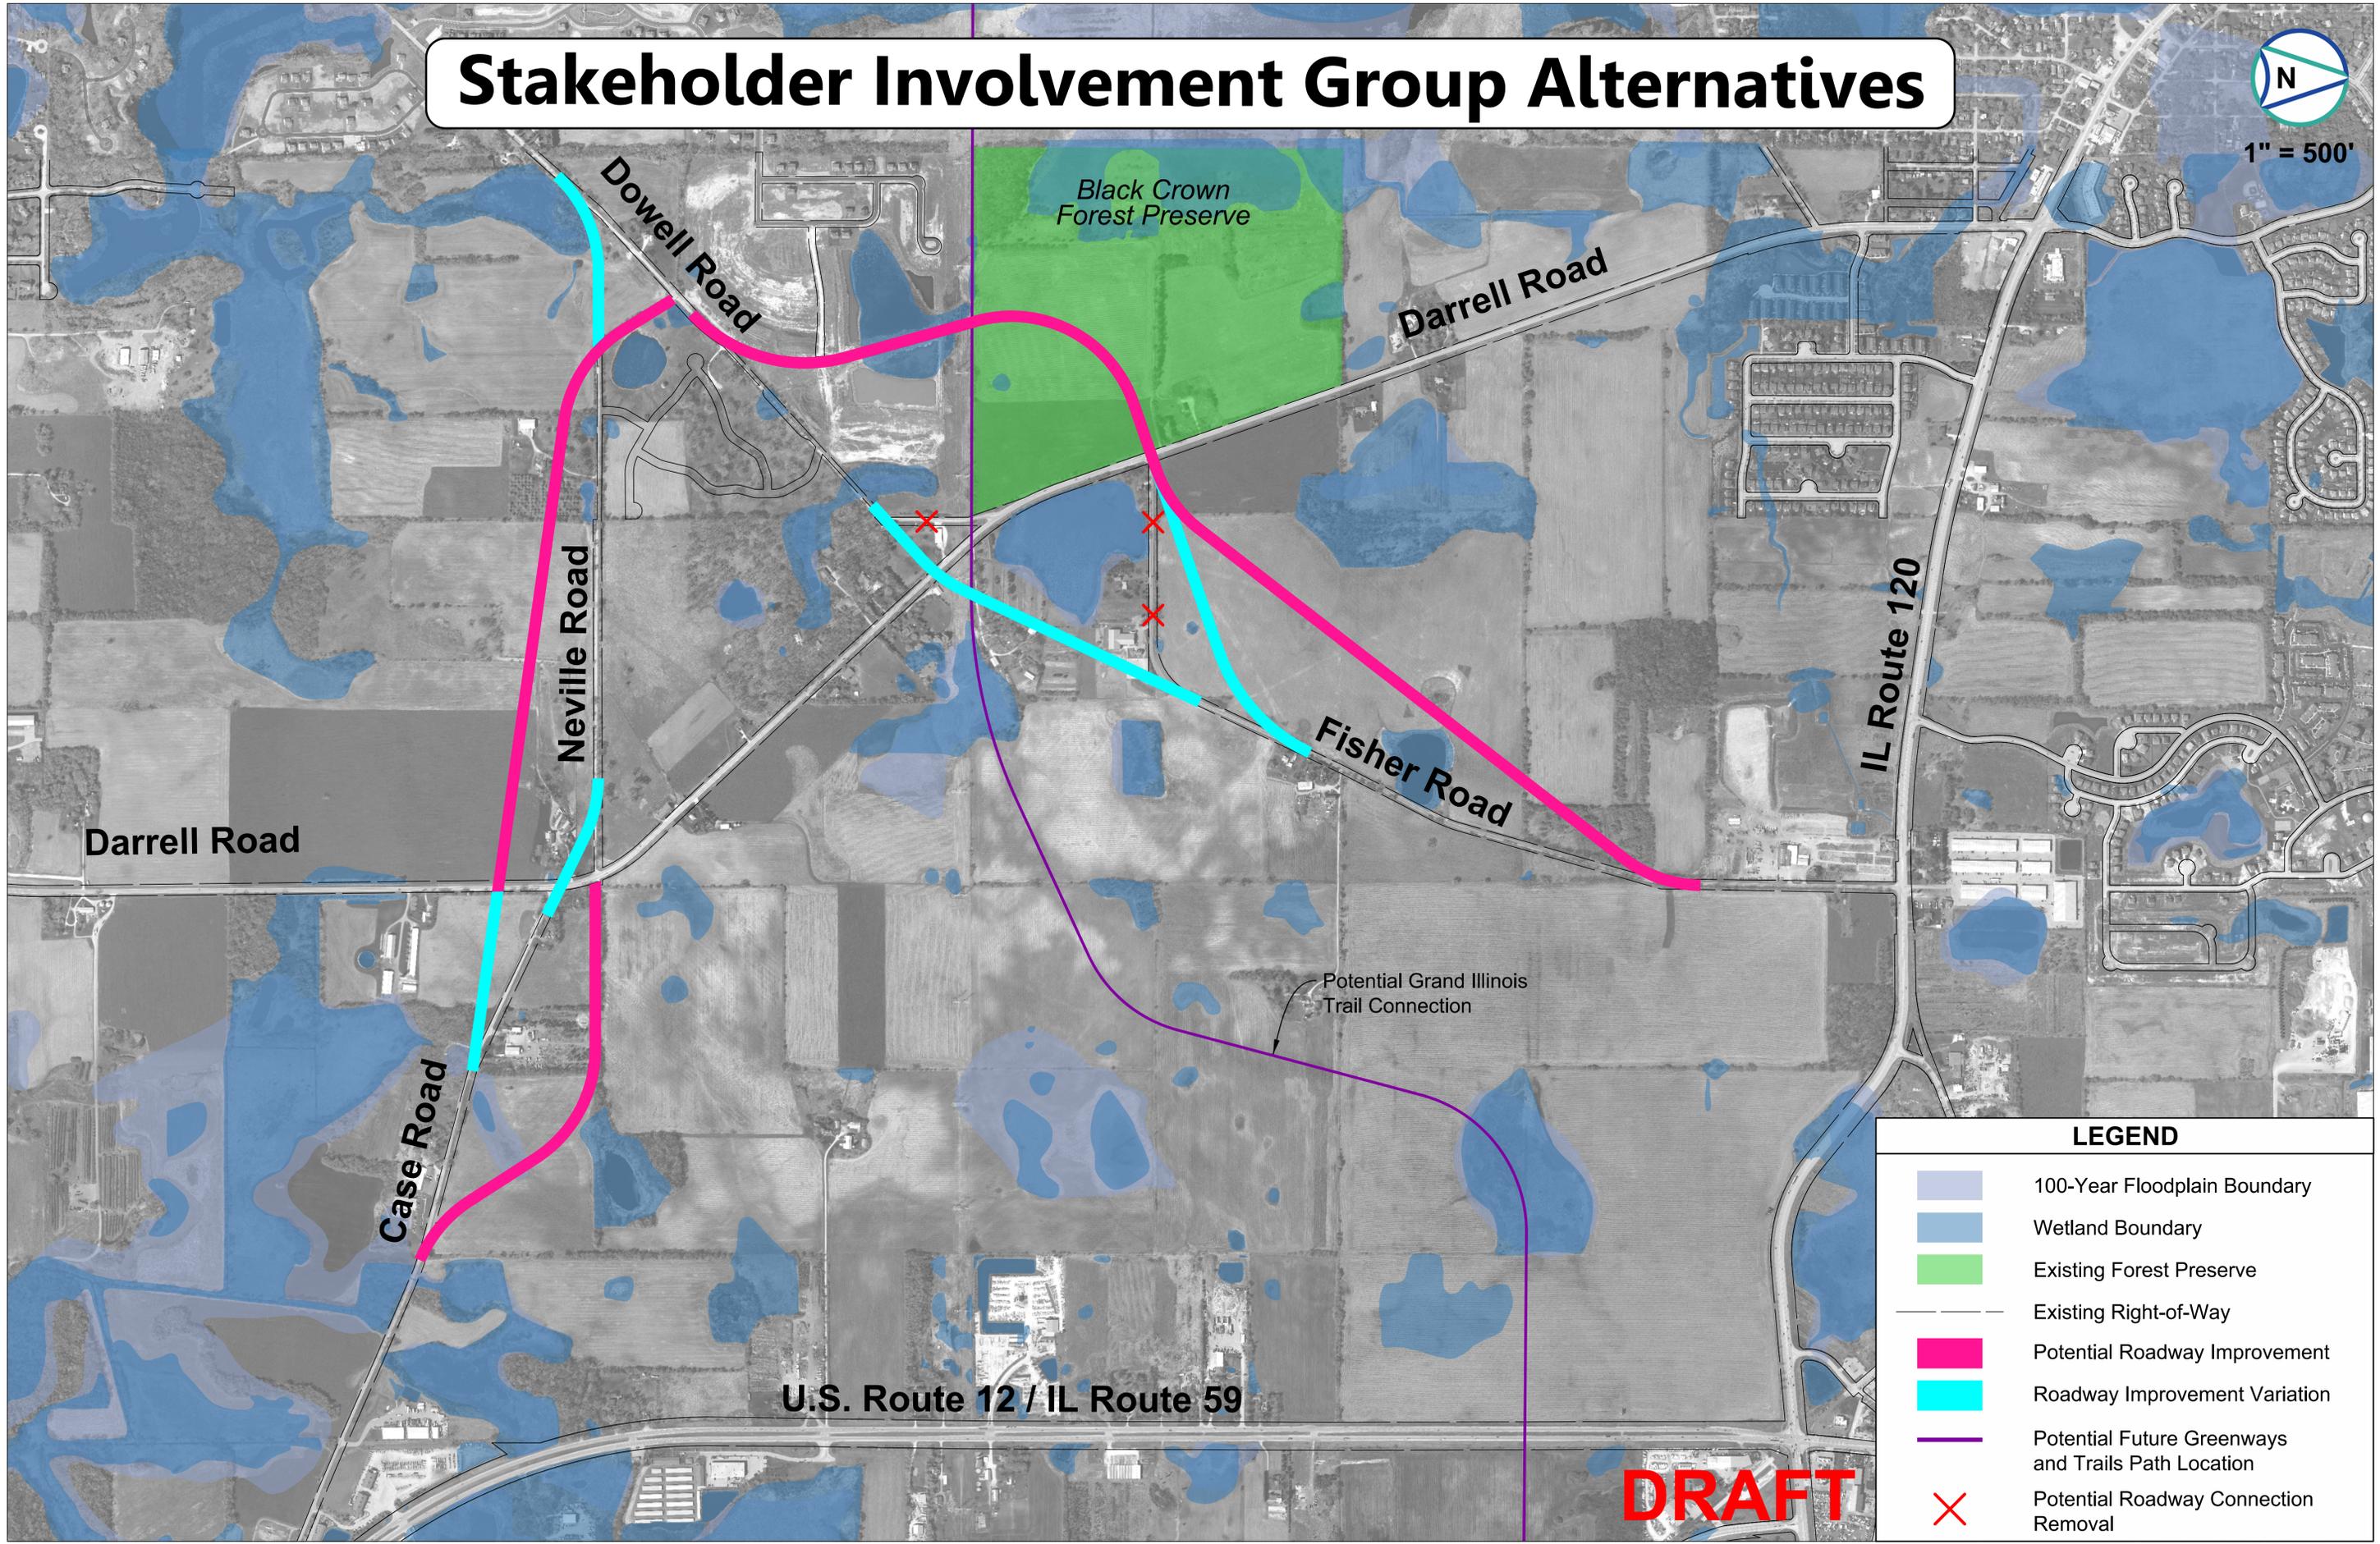

1" = 500'



## LEGEND


-  100-Year Floodplain Boundary
-  Wetland Boundary
-  Existing Forest Preserve
-  Existing Right-of-Way
-  Potential Roadway Improvement
-  Roadway Improvement Variation
-  Potential Future Greenways and Trails Path Location
-  Potential Roadway Connection Removal

**DRAFT**

# Alternative A-1



1" = 500'

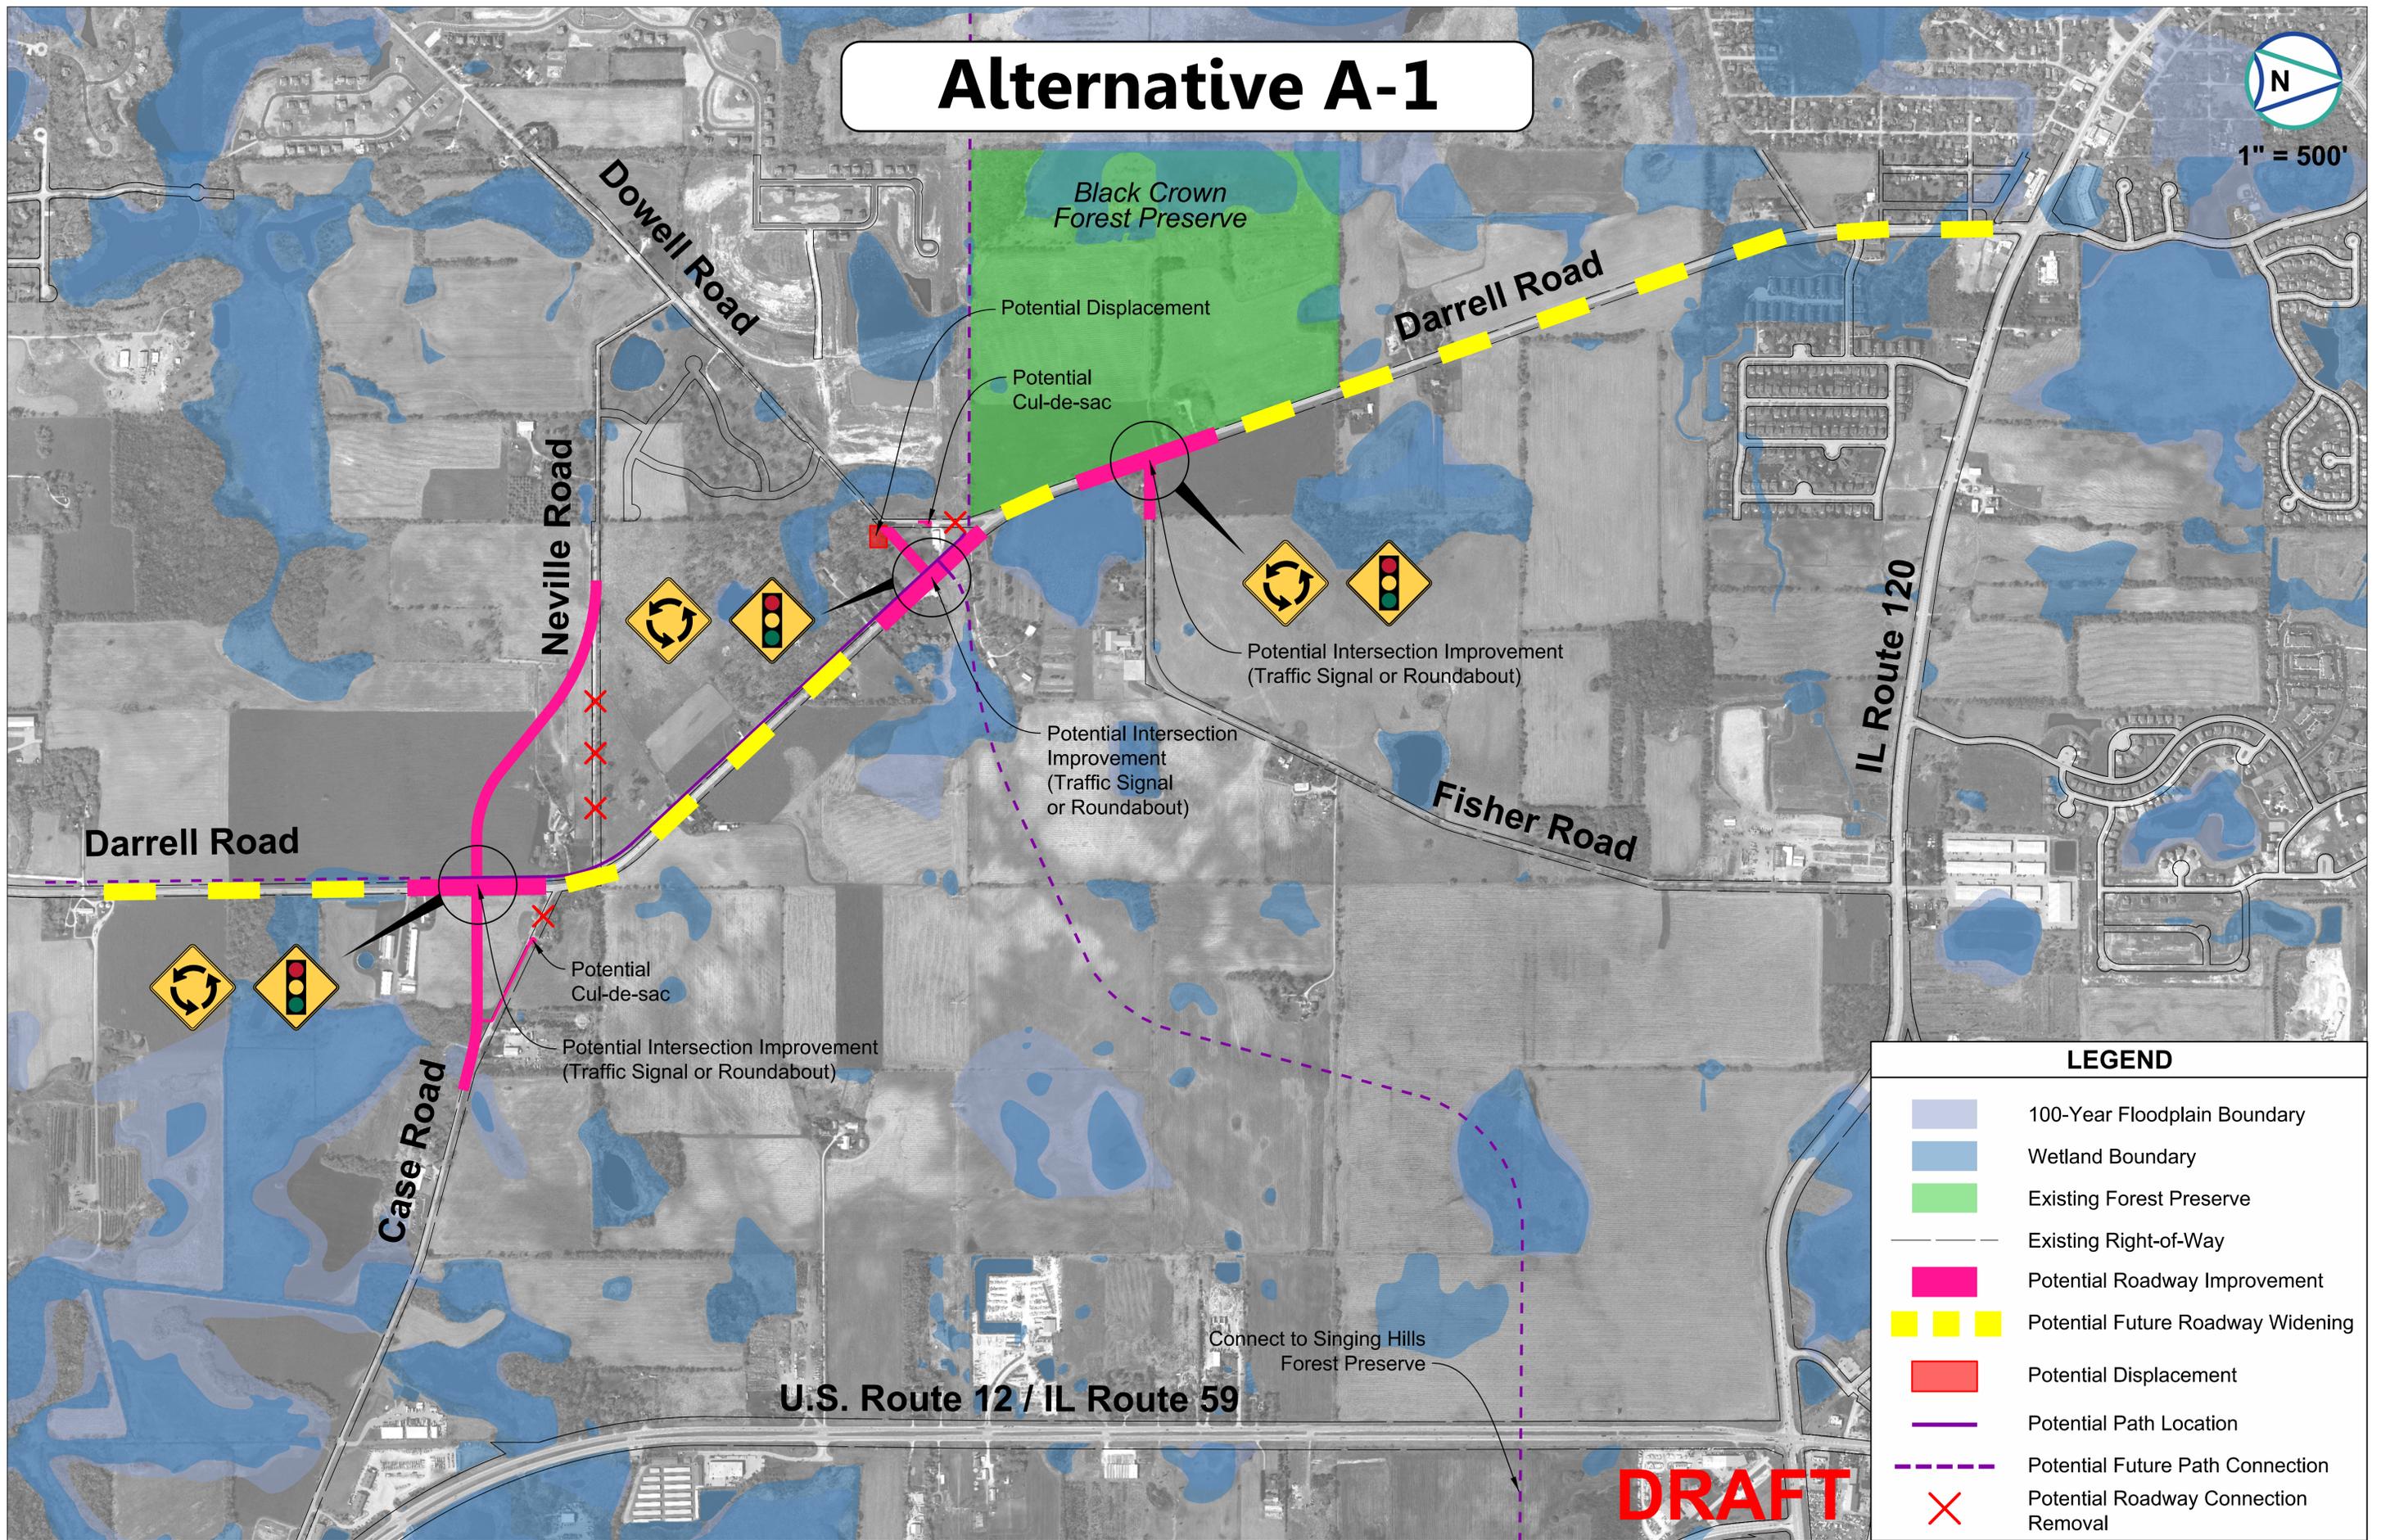

## LEGEND


- 100-Year Floodplain Boundary
- Wetland Boundary
- Existing Forest Preserve
- Existing Right-of-Way
- Potential Roadway Improvement
- Potential Future Roadway Widening
- Potential Displacement
- Potential Path Location
- Potential Future Path Connection
- X Potential Roadway Connection Removal

**DRAFT**

# Alternative A-2



1" = 500'

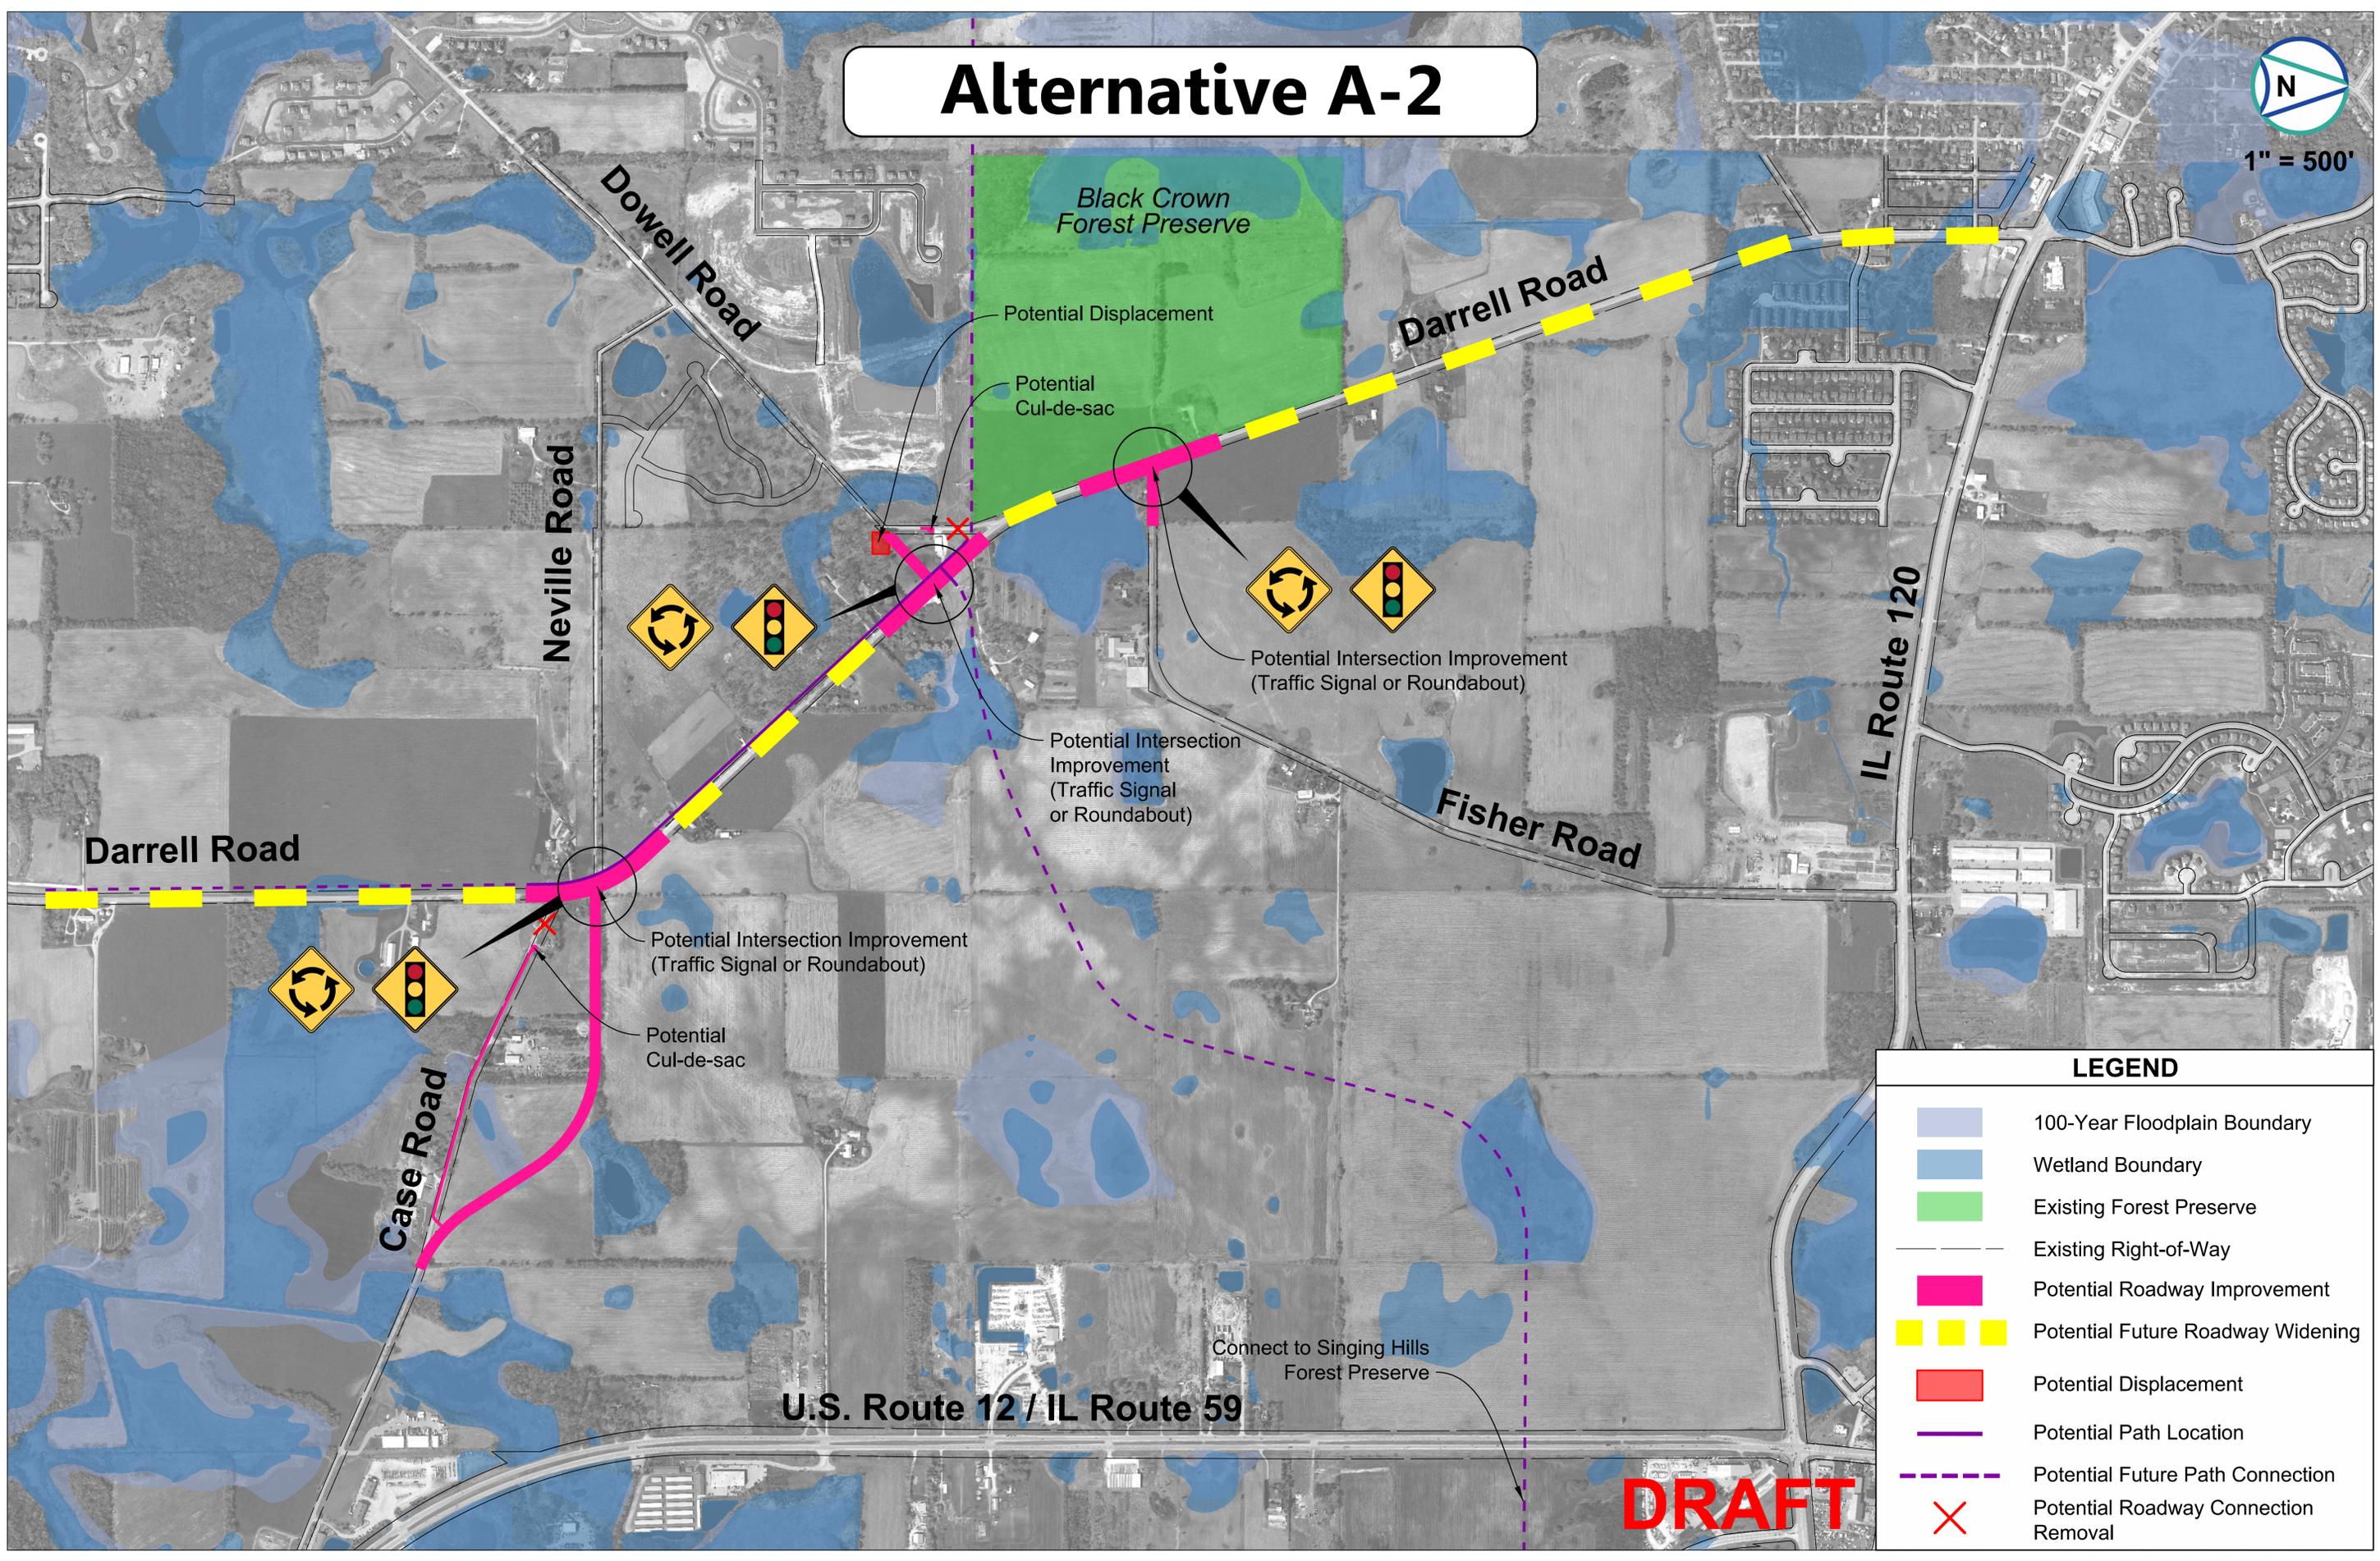

## LEGEND


-  100-Year Floodplain Boundary
-  Wetland Boundary
-  Existing Forest Preserve
-  Existing Right-of-Way
-  Potential Roadway Improvement
-  Potential Future Roadway Widening
-  Potential Displacement
-  Potential Path Location
-  Potential Future Path Connection
-  Potential Roadway Connection Removal

**DRAFT**

# Alternative B-1



1" = 500'

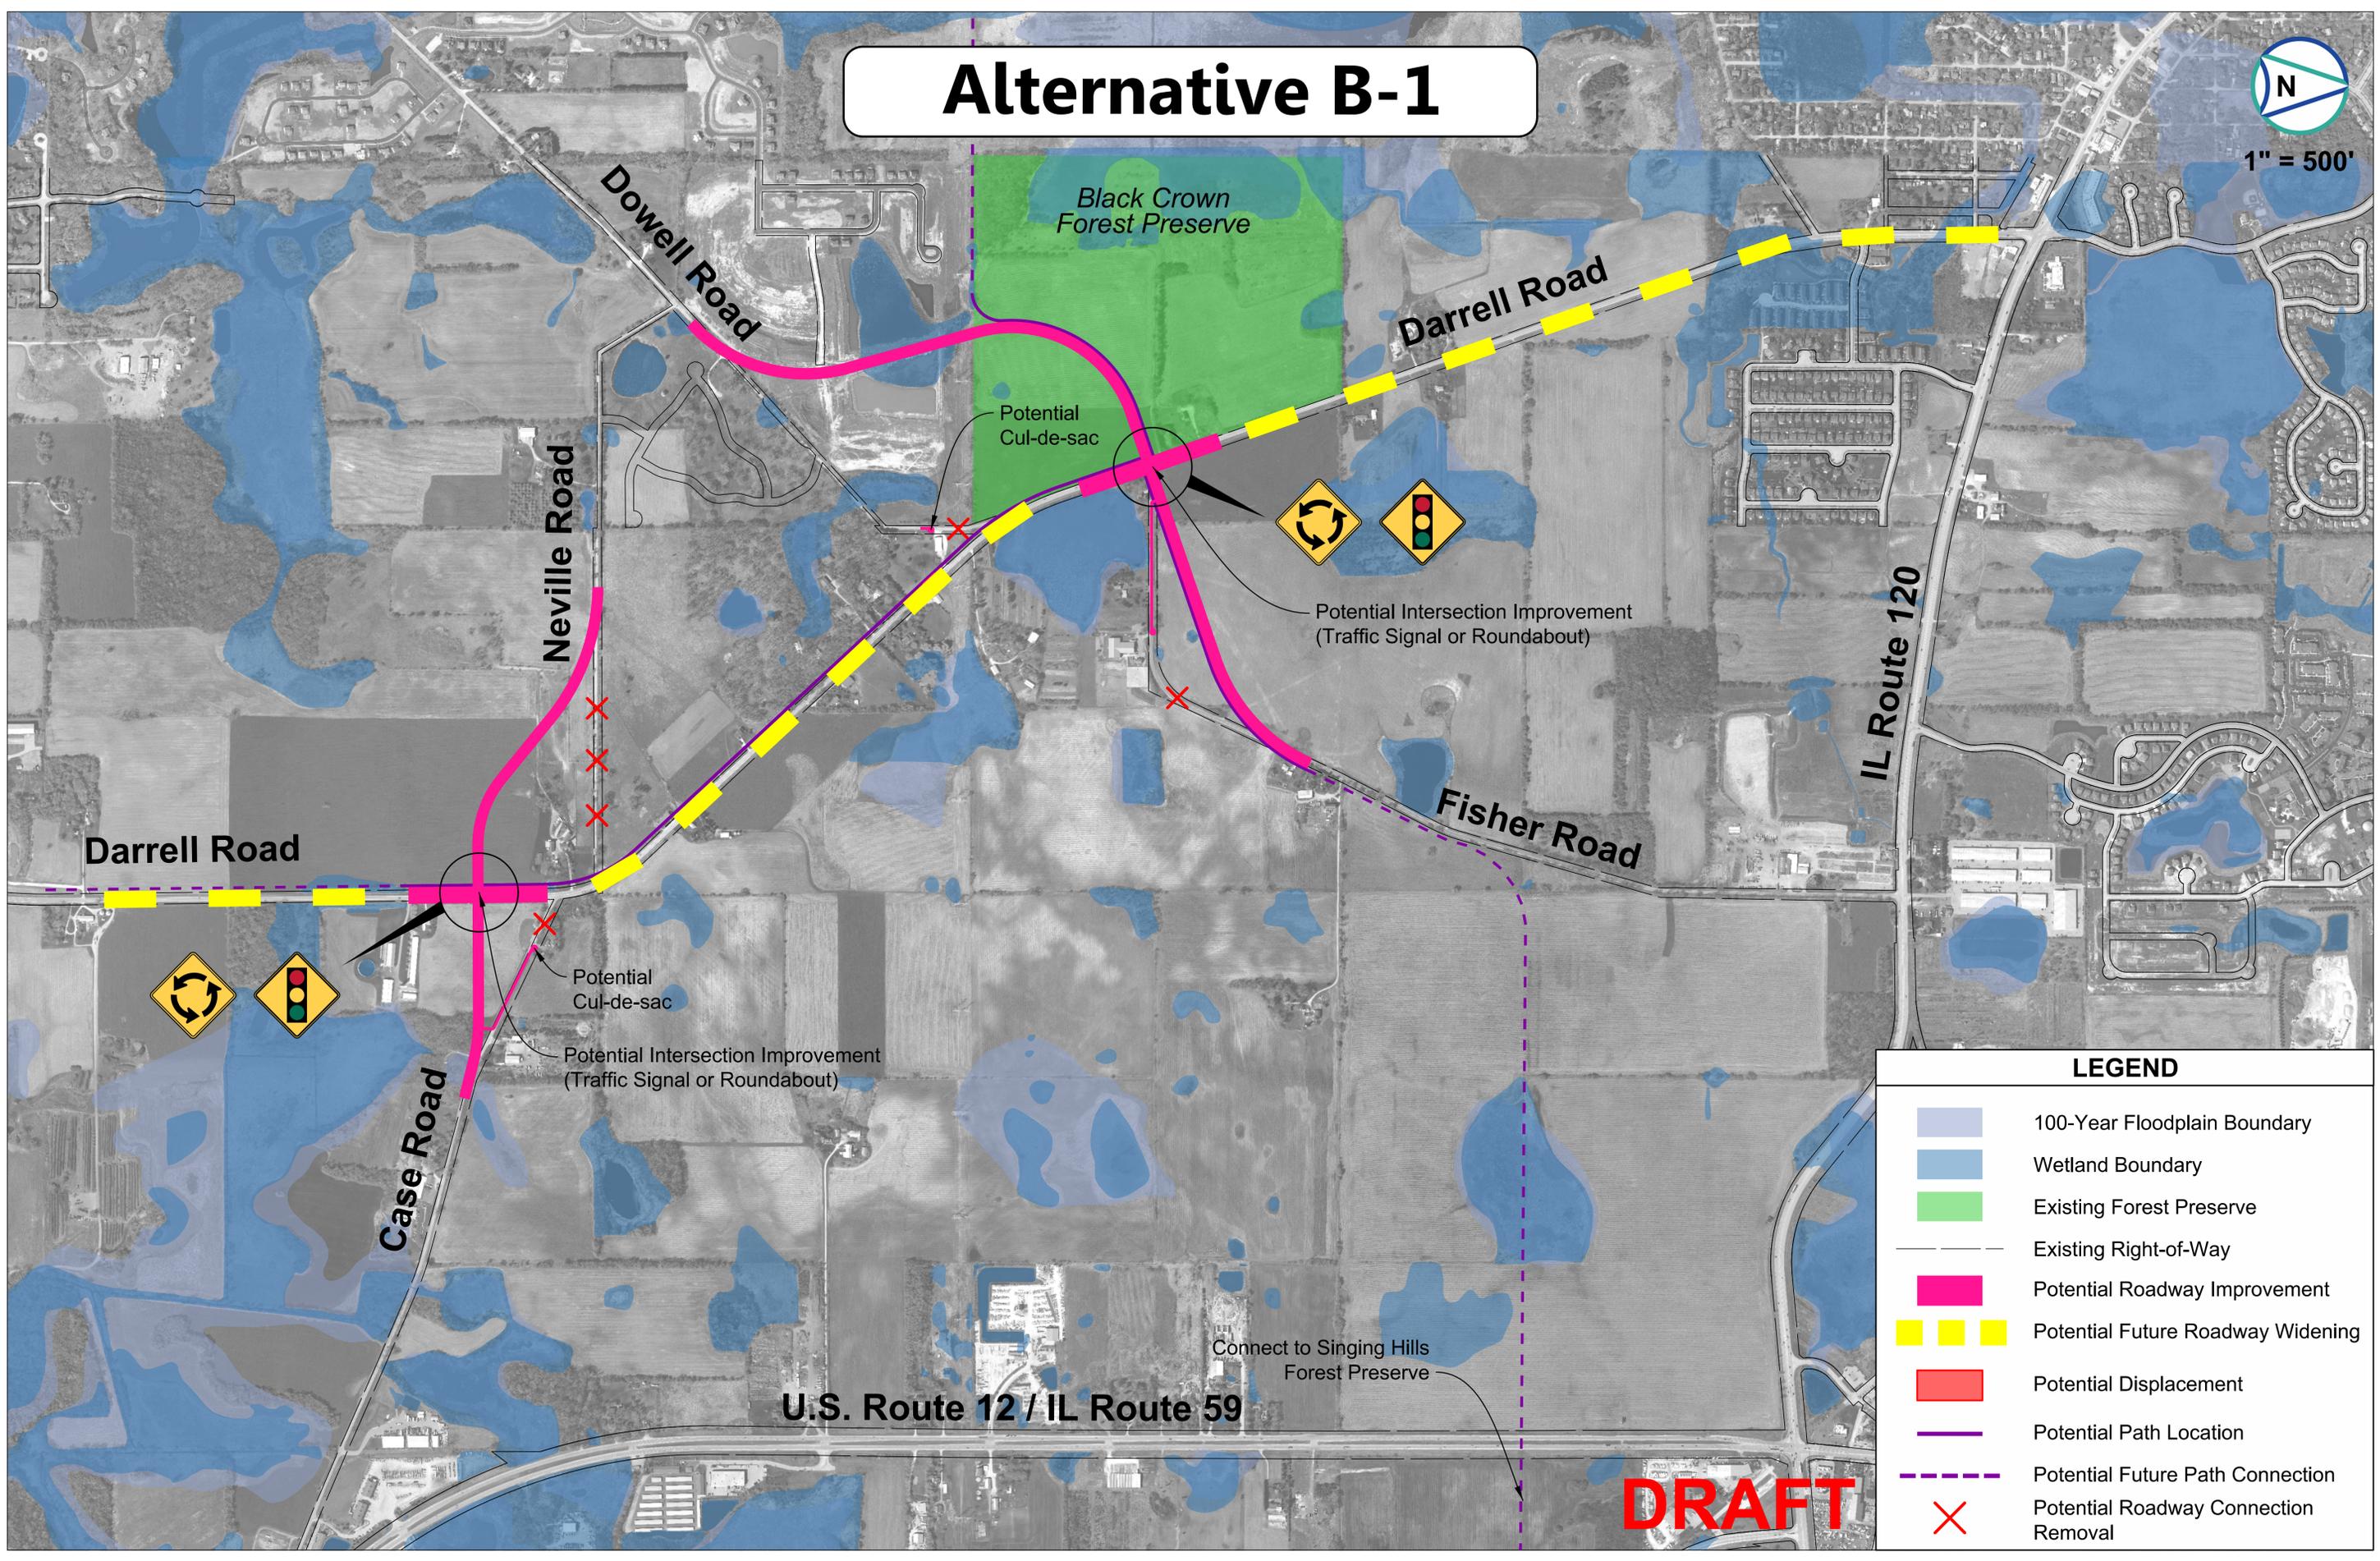

## LEGEND


-  100-Year Floodplain Boundary
-  Wetland Boundary
-  Existing Forest Preserve
-  Existing Right-of-Way
-  Potential Roadway Improvement
-  Potential Future Roadway Widening
-  Potential Displacement
-  Potential Path Location
-  Potential Future Path Connection
-  Potential Roadway Connection Removal

**DRAFT**

# Alternative B-2



1" = 500'

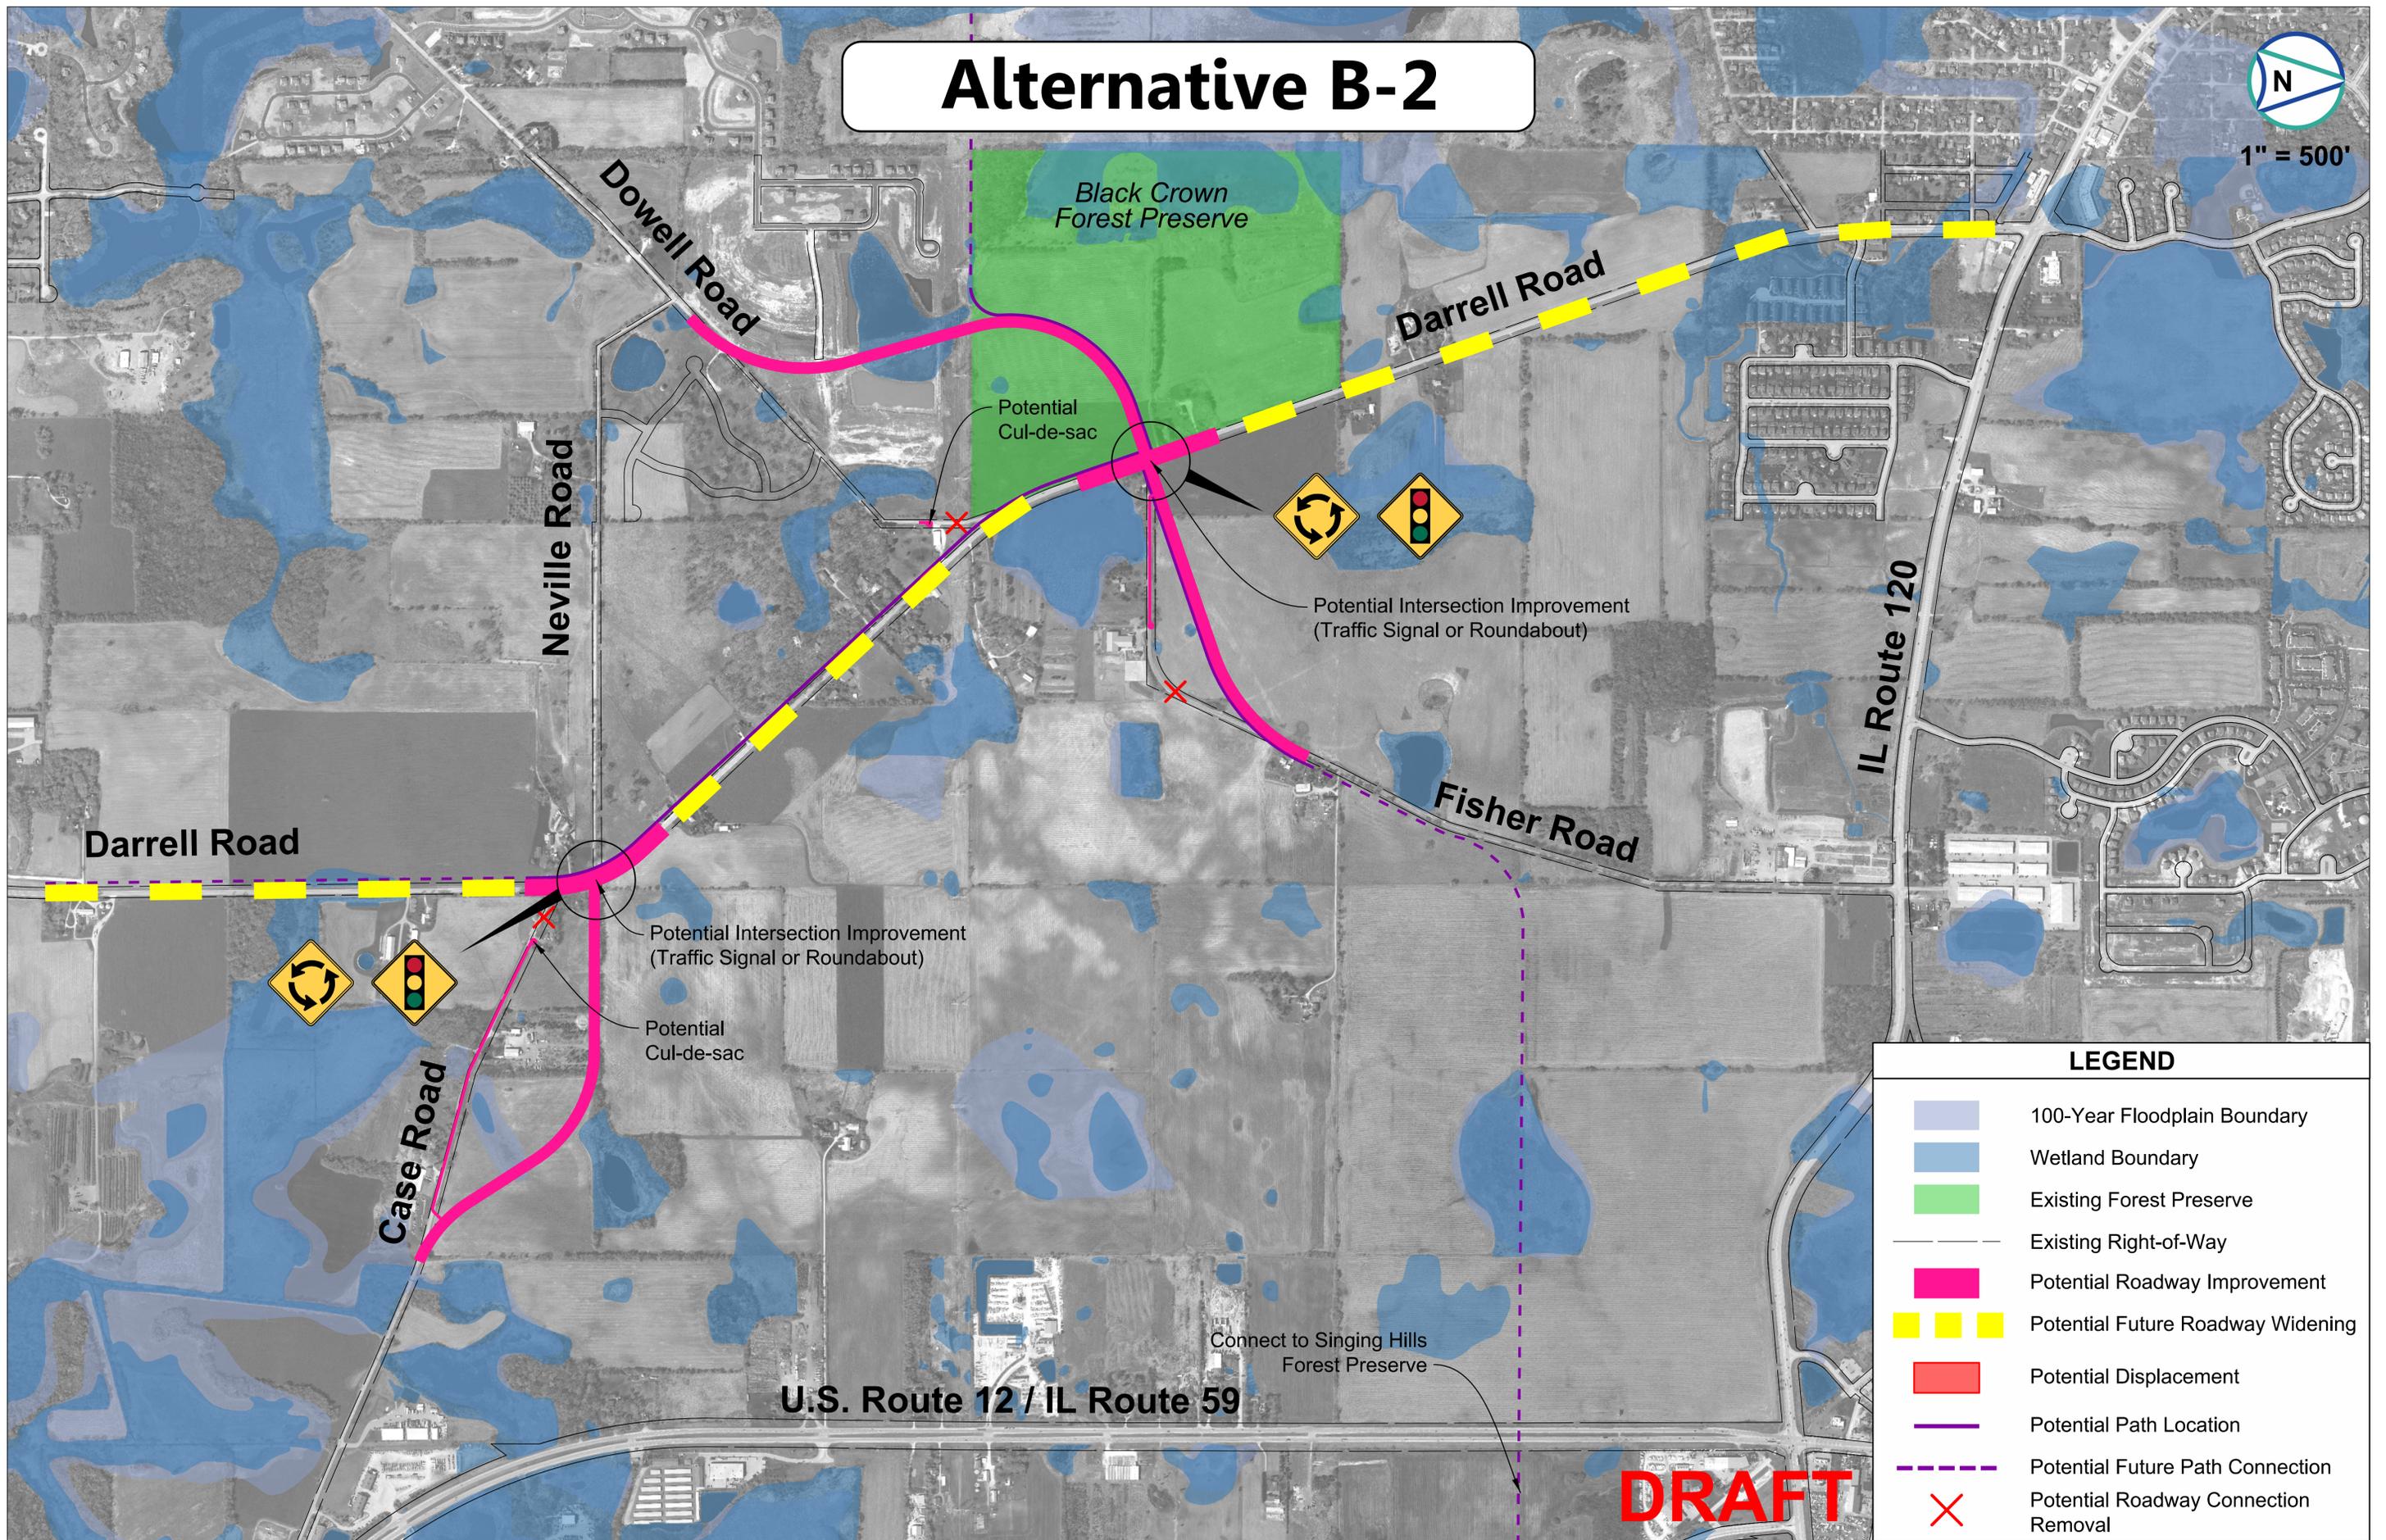

## LEGEND


-  100-Year Floodplain Boundary
-  Wetland Boundary
-  Existing Forest Preserve
-  Existing Right-of-Way
-  Potential Roadway Improvement
-  Potential Future Roadway Widening
-  Potential Displacement
-  Potential Path Location
-  Potential Future Path Connection
-  Potential Roadway Connection Removal

**DRAFT**

# Alternative C



1" = 500'

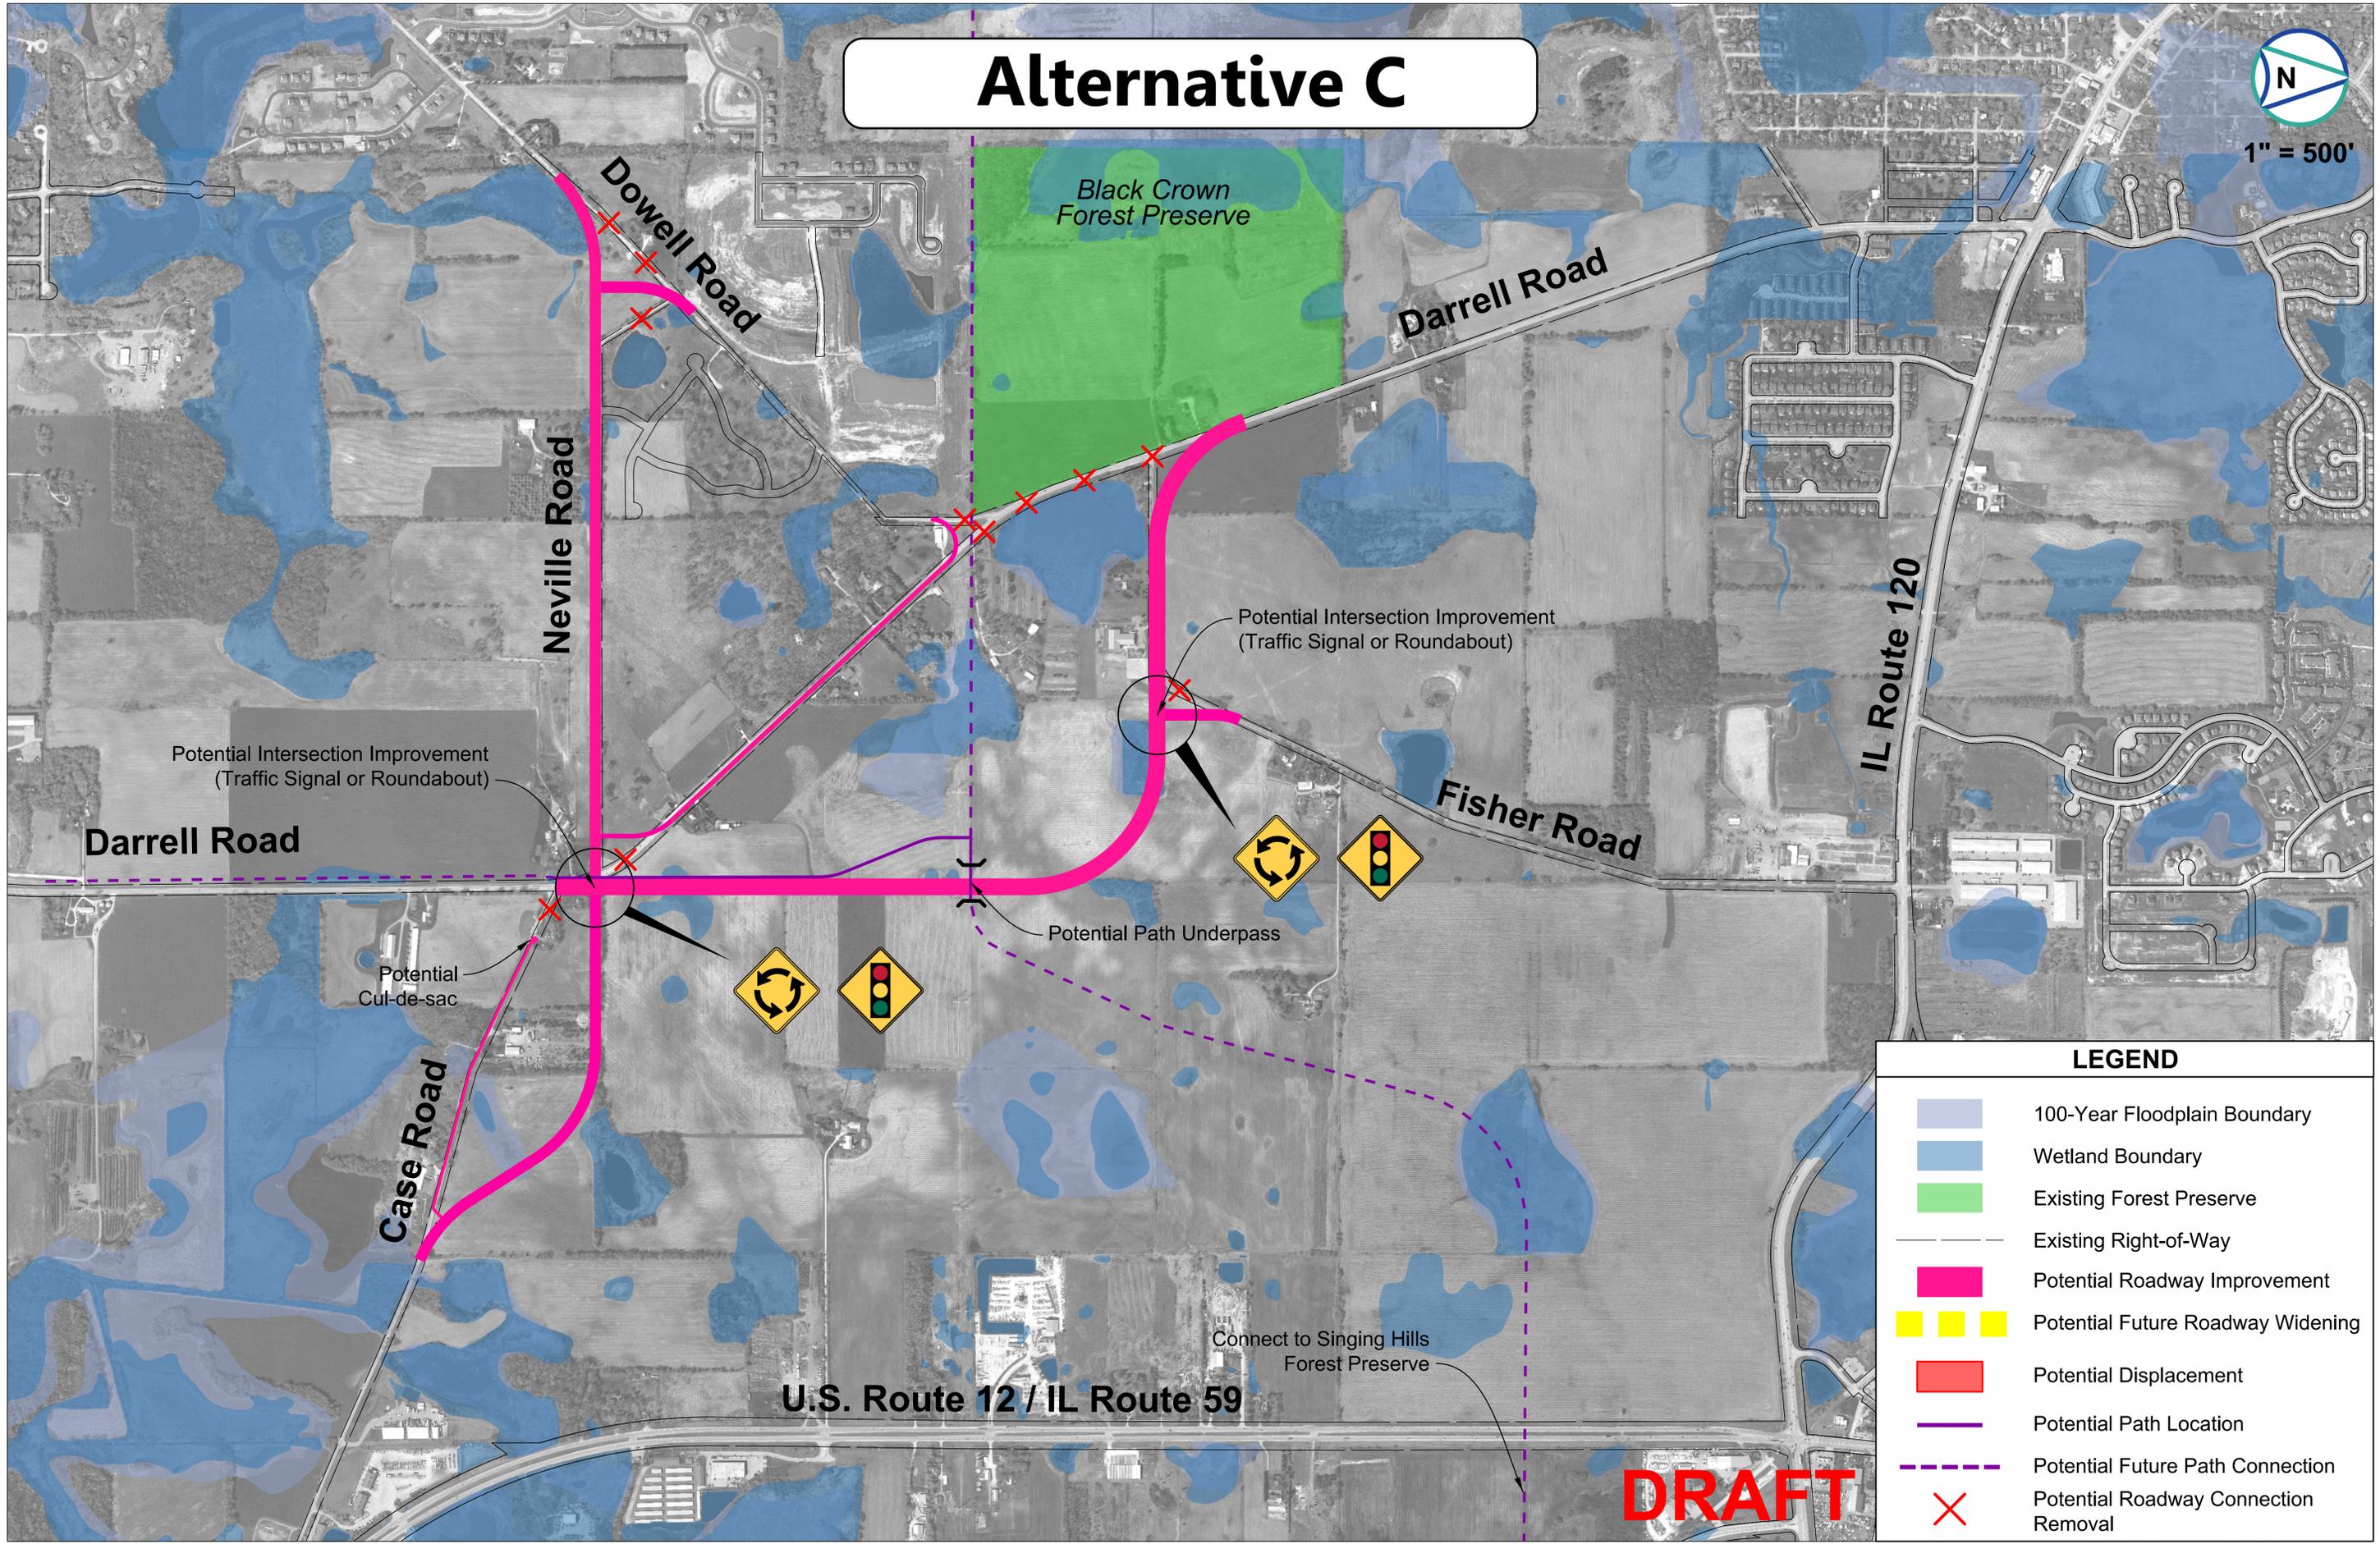

## LEGEND

- 100-Year Floodplain Boundary
- Wetland Boundary
- Existing Forest Preserve
- Existing Right-of-Way
- Potential Roadway Improvement
- Potential Future Roadway Widening
- Potential Displacement
- Potential Path Location
- Potential Future Path Connection
- Potential Roadway Connection Removal

**DRAFT**