


CL (2 LANE)

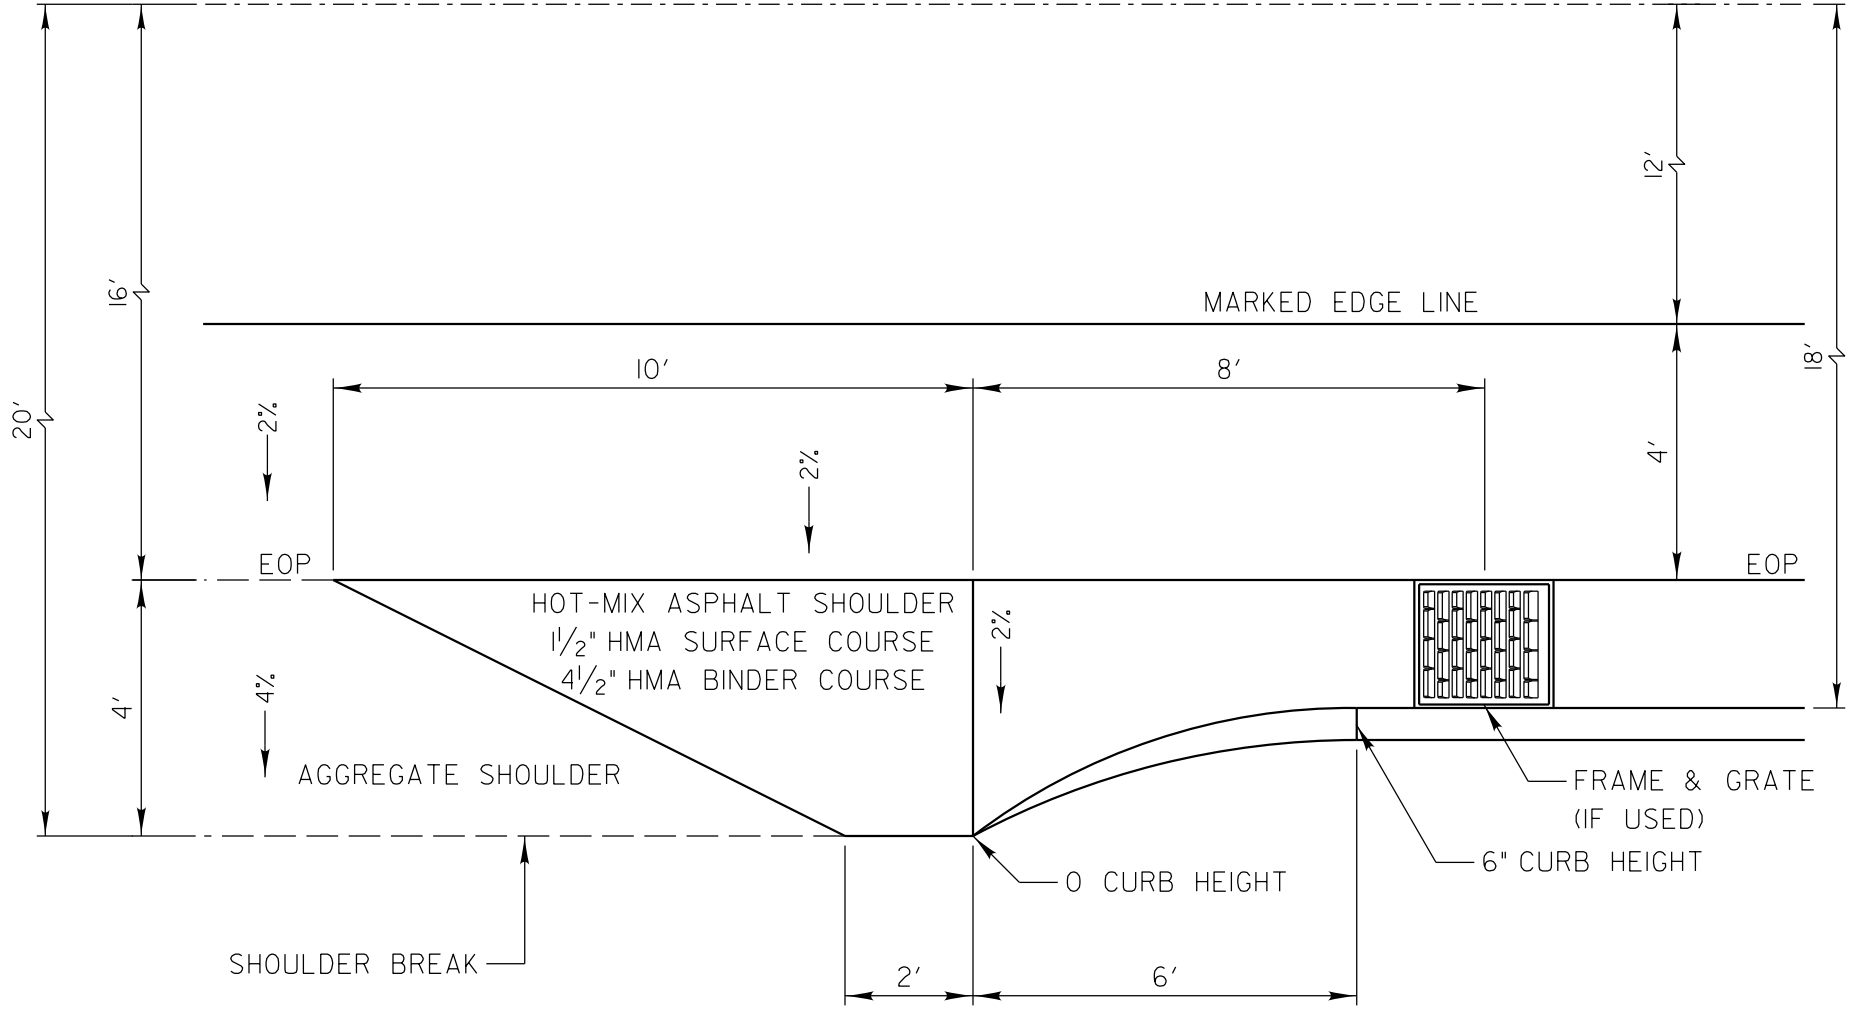

SHOULDER BREAK

SCALE: 1" = 3'

REVISIONS	DATE
Revised Shoulder Widths	8/3/2015



APPROVED BY: M. G. ZEMAITIS
DATE: APRIL 1, 2007

TRANSITION FROM AGGREGATE SHOULDER TO B-6.24 FOR 18' OFFSET TO FACE

LC4801