


PLAN

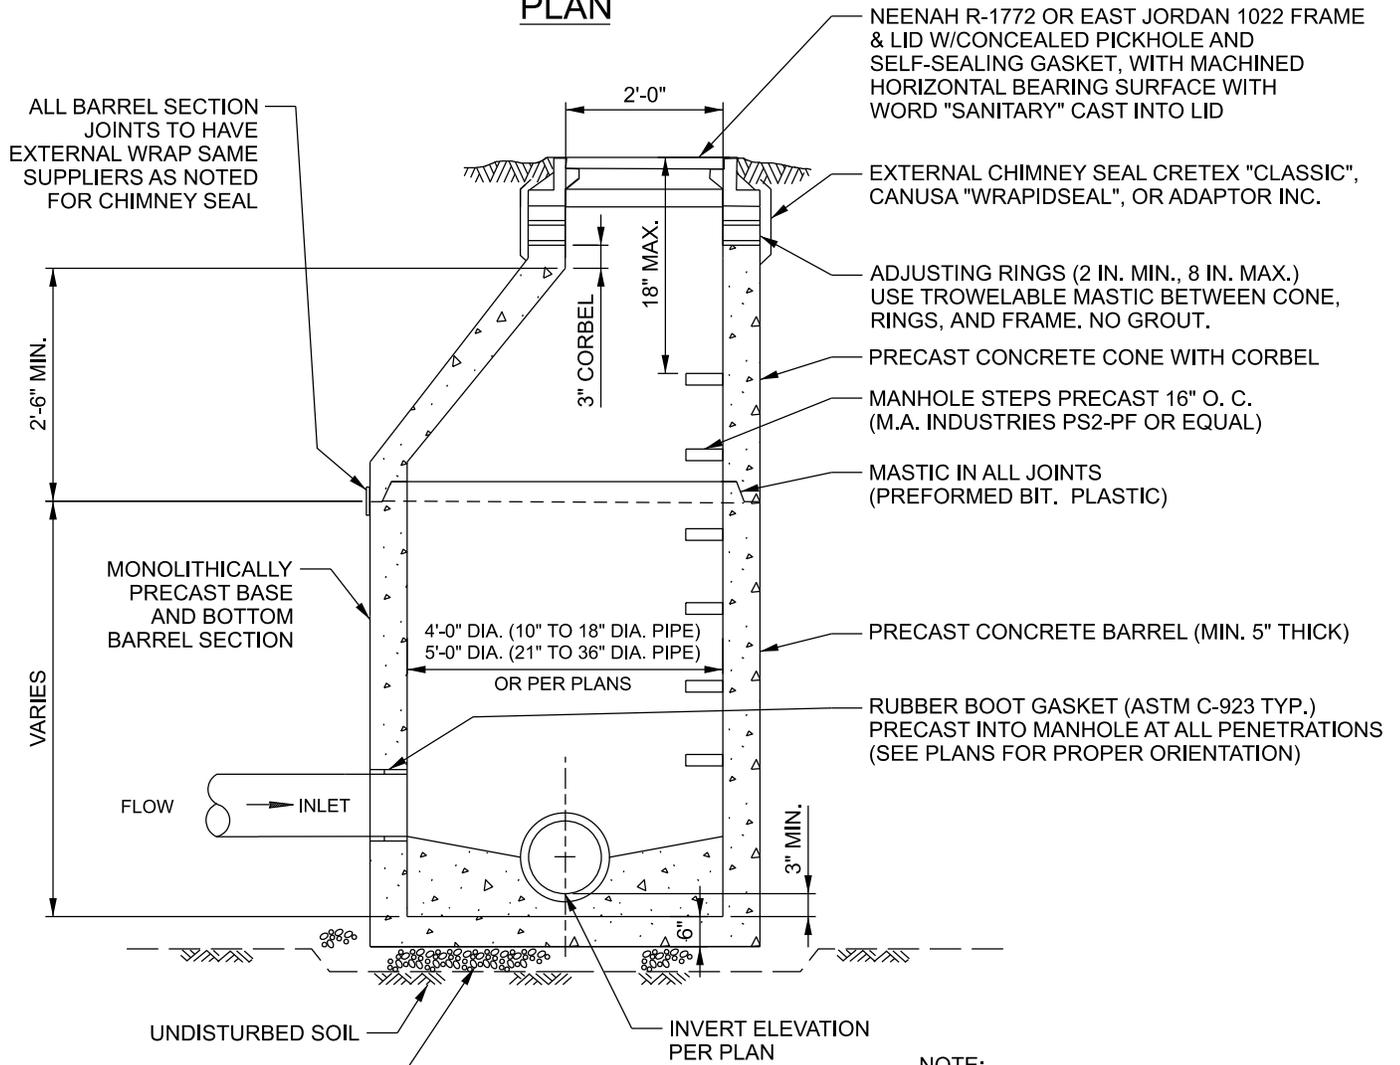

SECTION B-B

NOTE:
 FIRST TWO MANHOLES DOWNSTREAM OF A FORCE MAIN DISCHARGE TO HAVE A FACTORY APPLIED INTERIOR COATING RESISTANT TO HYDROGEN SULFIDE GASES.

DATE: 6/26/15	ID: 1
REVISIONS DATE	
ENG-MAIN, UPDATE 7/24/18	