


650 W WINCHESTER ROAD  
LIBERTYVILLE, IL 60048  
(847) 377-7500

## IRRIGATION METER INSTALLATION SPECIFICATIONS

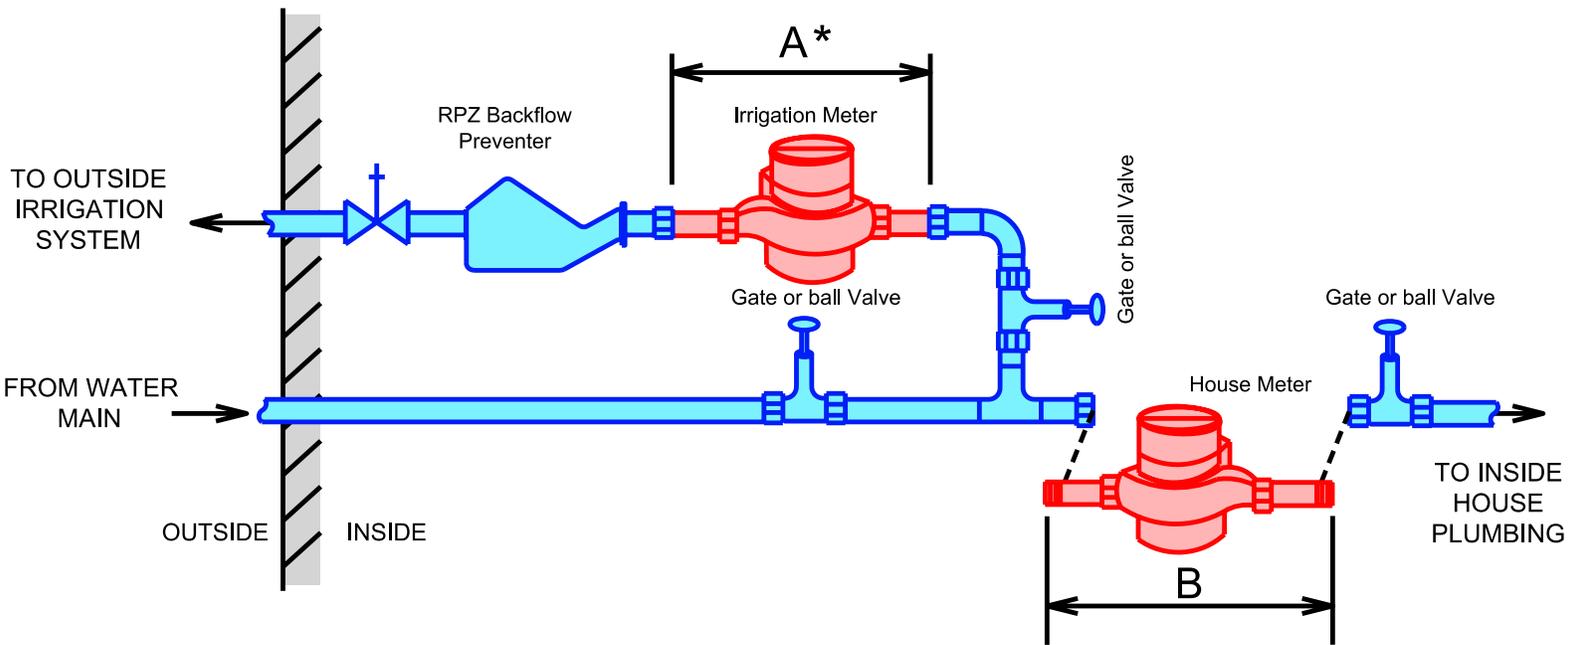

	COST OF METER	SIZE OF METER	METER LENGTH	"A" ★ DISTANCE BETWEEN FITTINGS	"B" LENGTH OF METER (WITH CONNECTIONS)	SIZE OF VALVES	MAX. FLOW RATE (GPM)
<b>MODEL 25</b>	\$ 200 + \$100 (inspection fee) <b>Total = \$300</b>	5/8 " x 3/4 "	7-1/2"	11-3/4"	12-1/2"	3/4"	25
<b>MODEL 70</b>	\$ 250 + \$100 (inspection fee) <b>Total = \$350</b>	1"	10-3/4"	15-1/2"	16-1/2"	1"	70
<b>MODEL 120</b> (Flanged, not NPT Thread)	\$ 450 + \$100 (inspection fee) <b>Total = \$550</b>	1-1/2"	13"	30"	30"	1-1/2"	120

\* DIMENSIONS SHOWN ARE FACE TO FACE. PIPE THREADS ARE NPT  
FOR INFORMATION ON 2", 3" OR 4" COMPOUND METERS OR ANY TURBINE  
OR TURBO METERS, PLEASE CONTACT THE METER DIVISION AT (847) 377-7169