


PHASE I Preliminary Engineering & Environmental Studies: HAINESVILLE ROAD ROADWAY IMPROVEMENTS from Washington Street to Rollins Road

EXISTING AND FUTURE TRAFFIC VOLUMES:

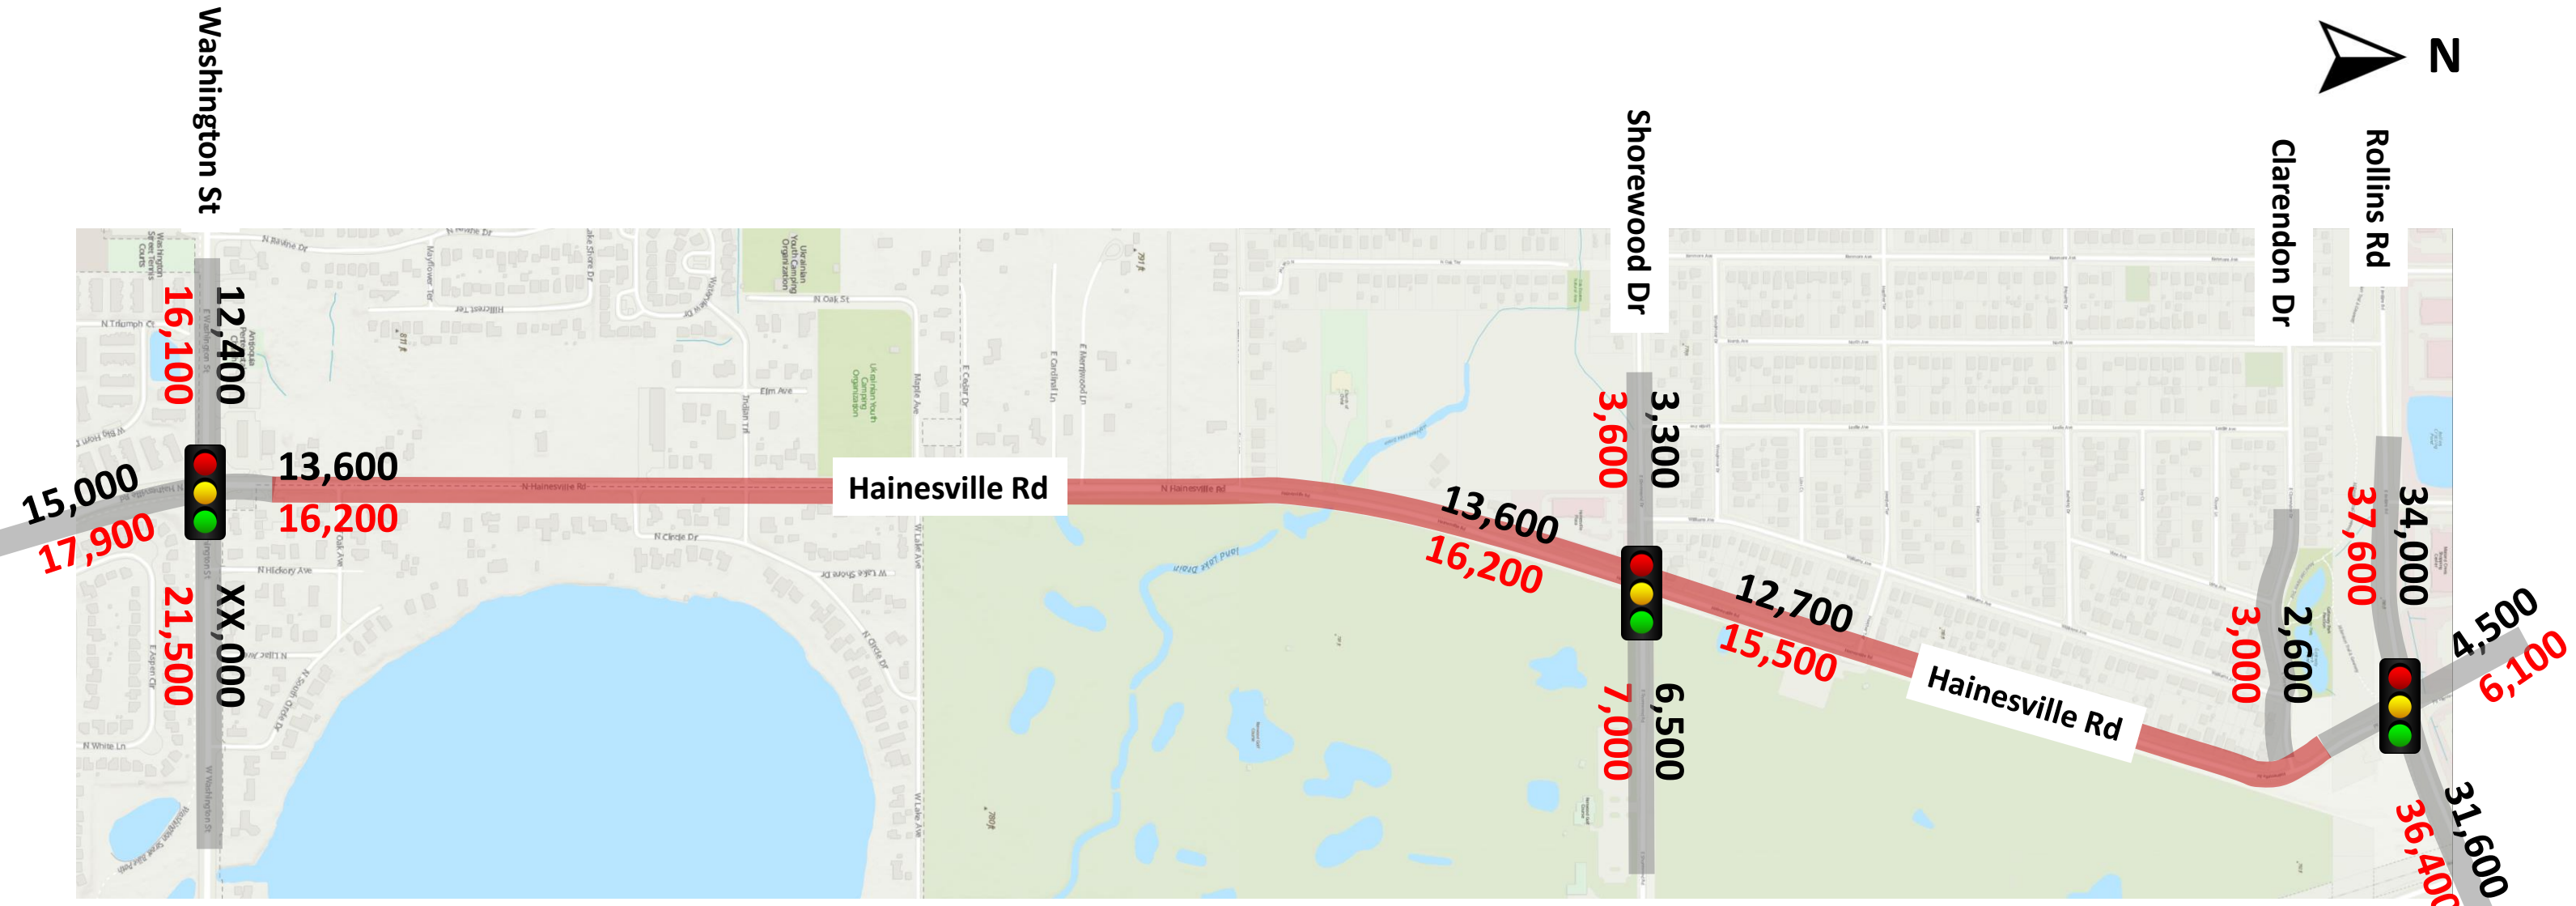

LEGEND

XX,000 2020 Existing Average Daily Traffic (ADT) Volumes

XX,000 2050 Projected Average Daily Traffic (ADT) Volumes

Project Limits

Existing Signalized Intersection