



OLD MCHENRY ROAD VILLAGE OF LONG GROVE TYPICAL SECTIONS

SOUTH OF DOWNTOWN AREA

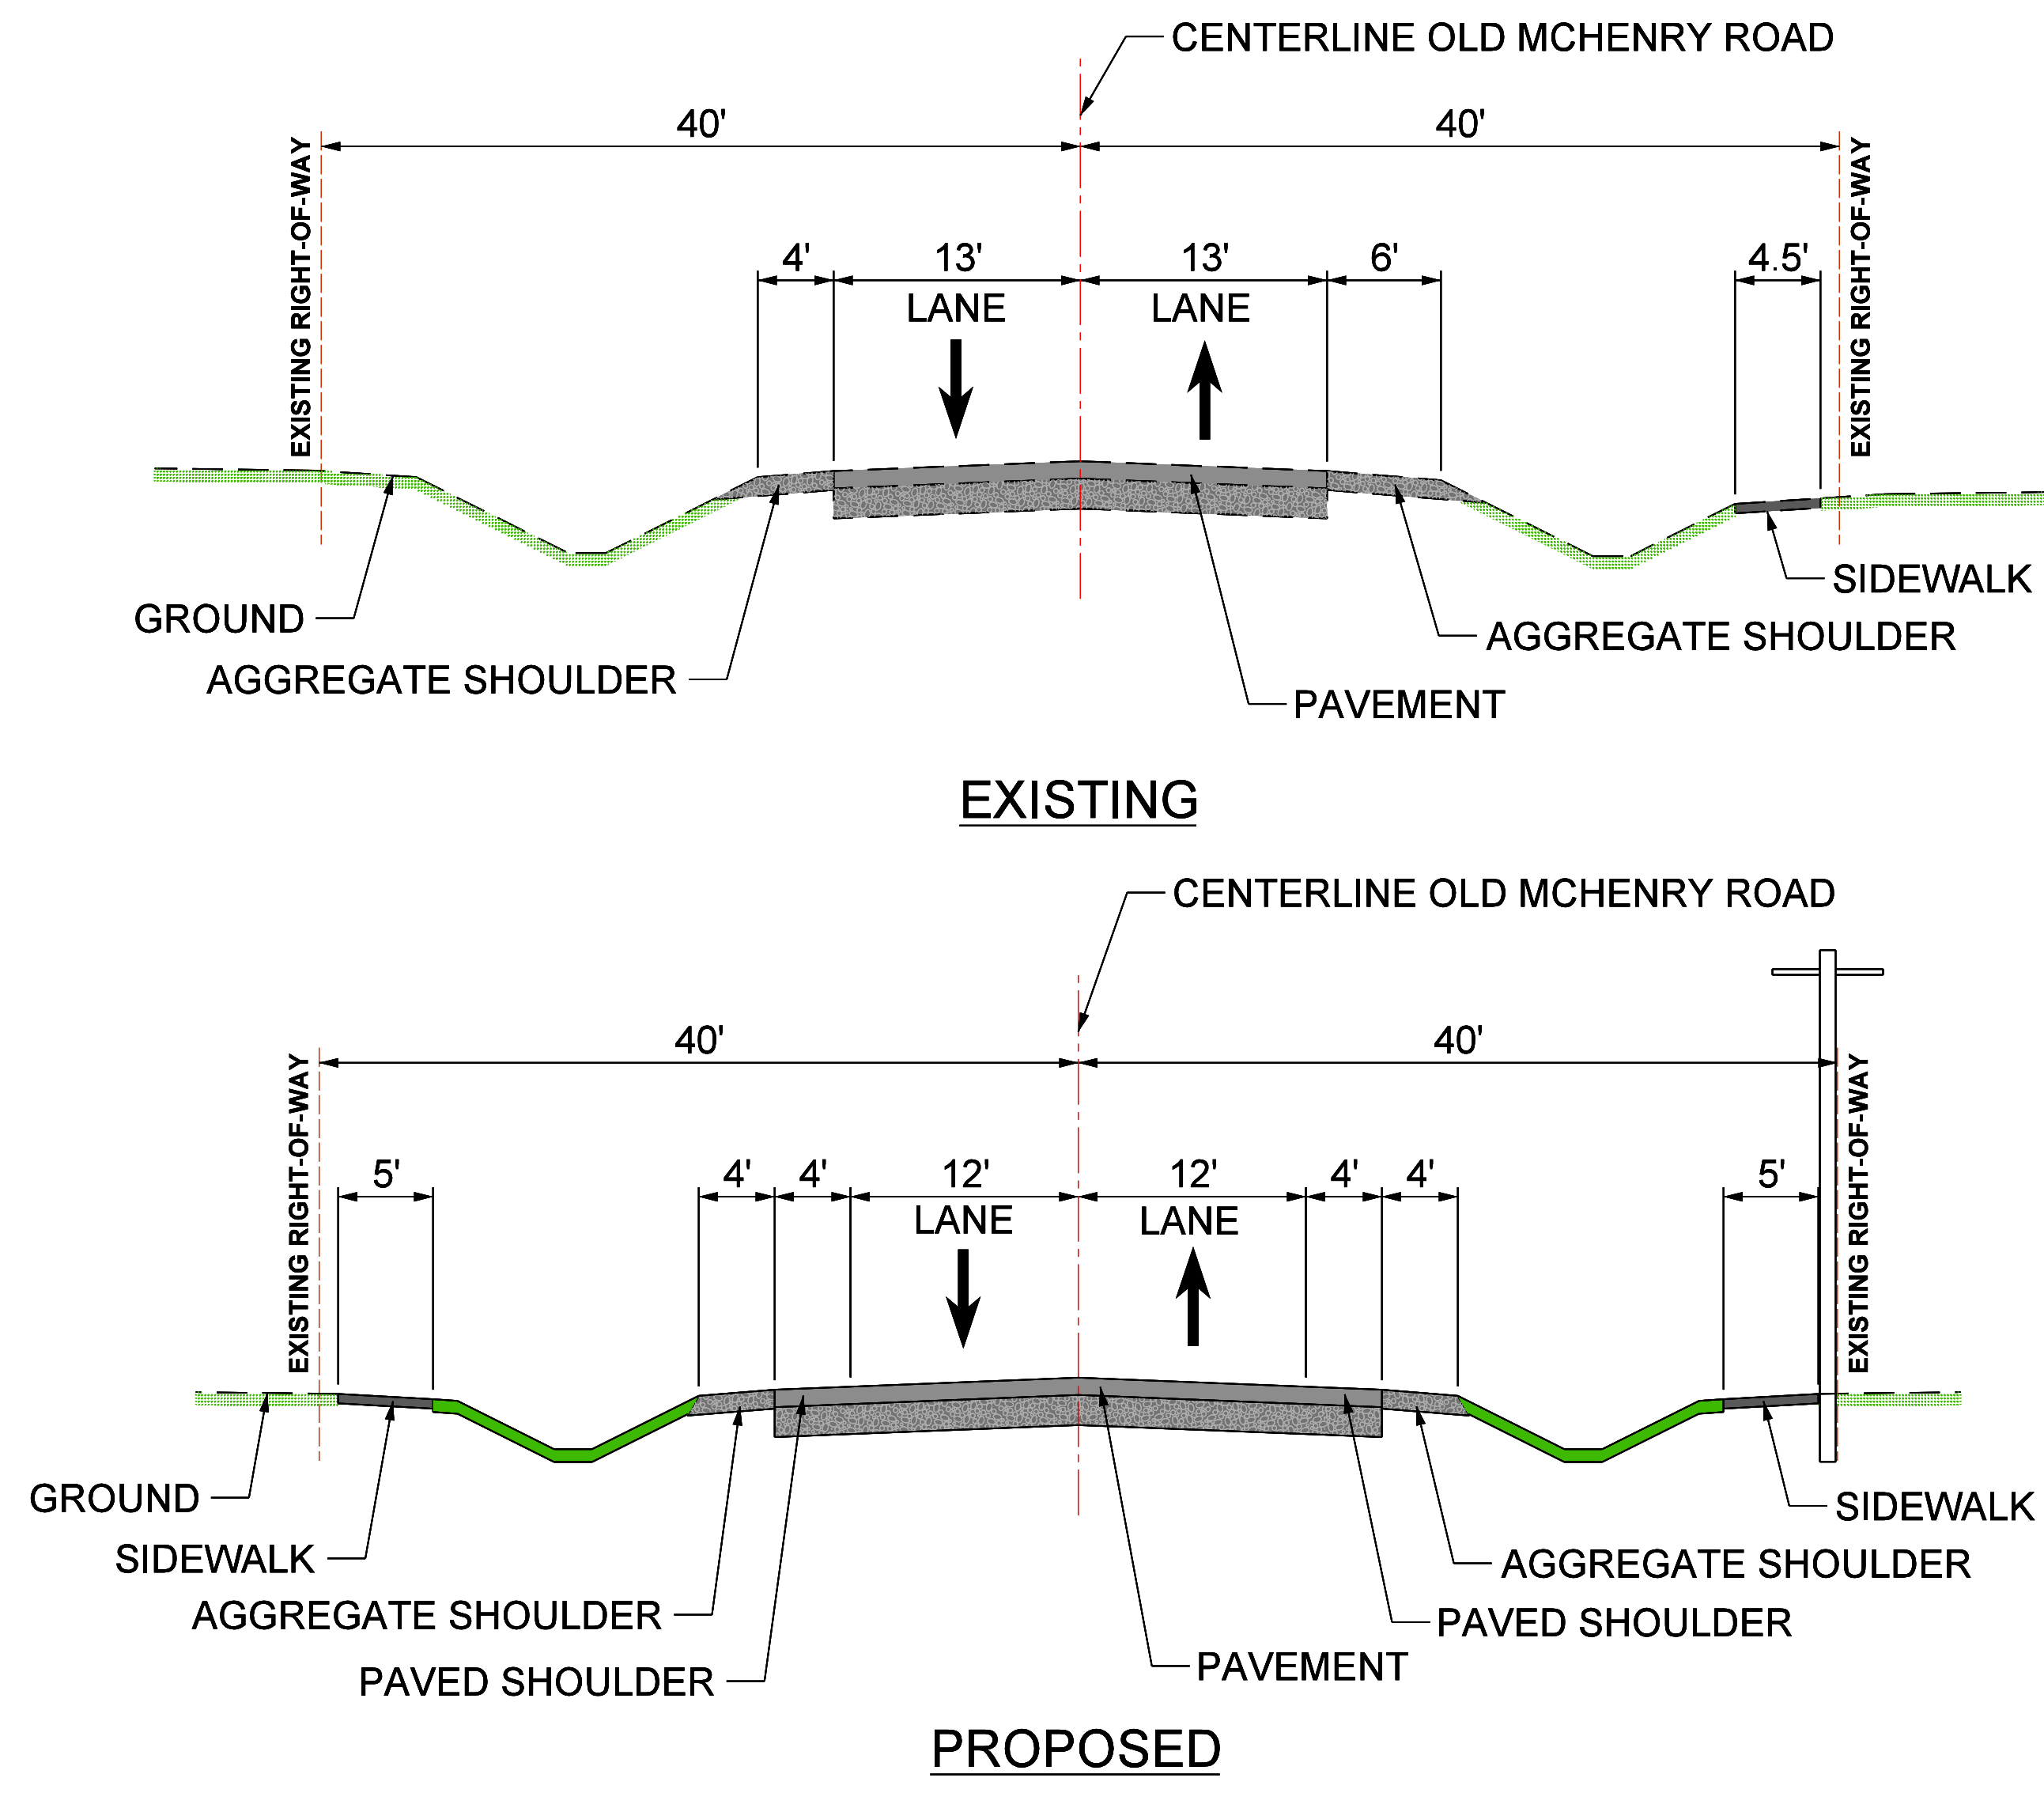

DOWNTOWN AREA

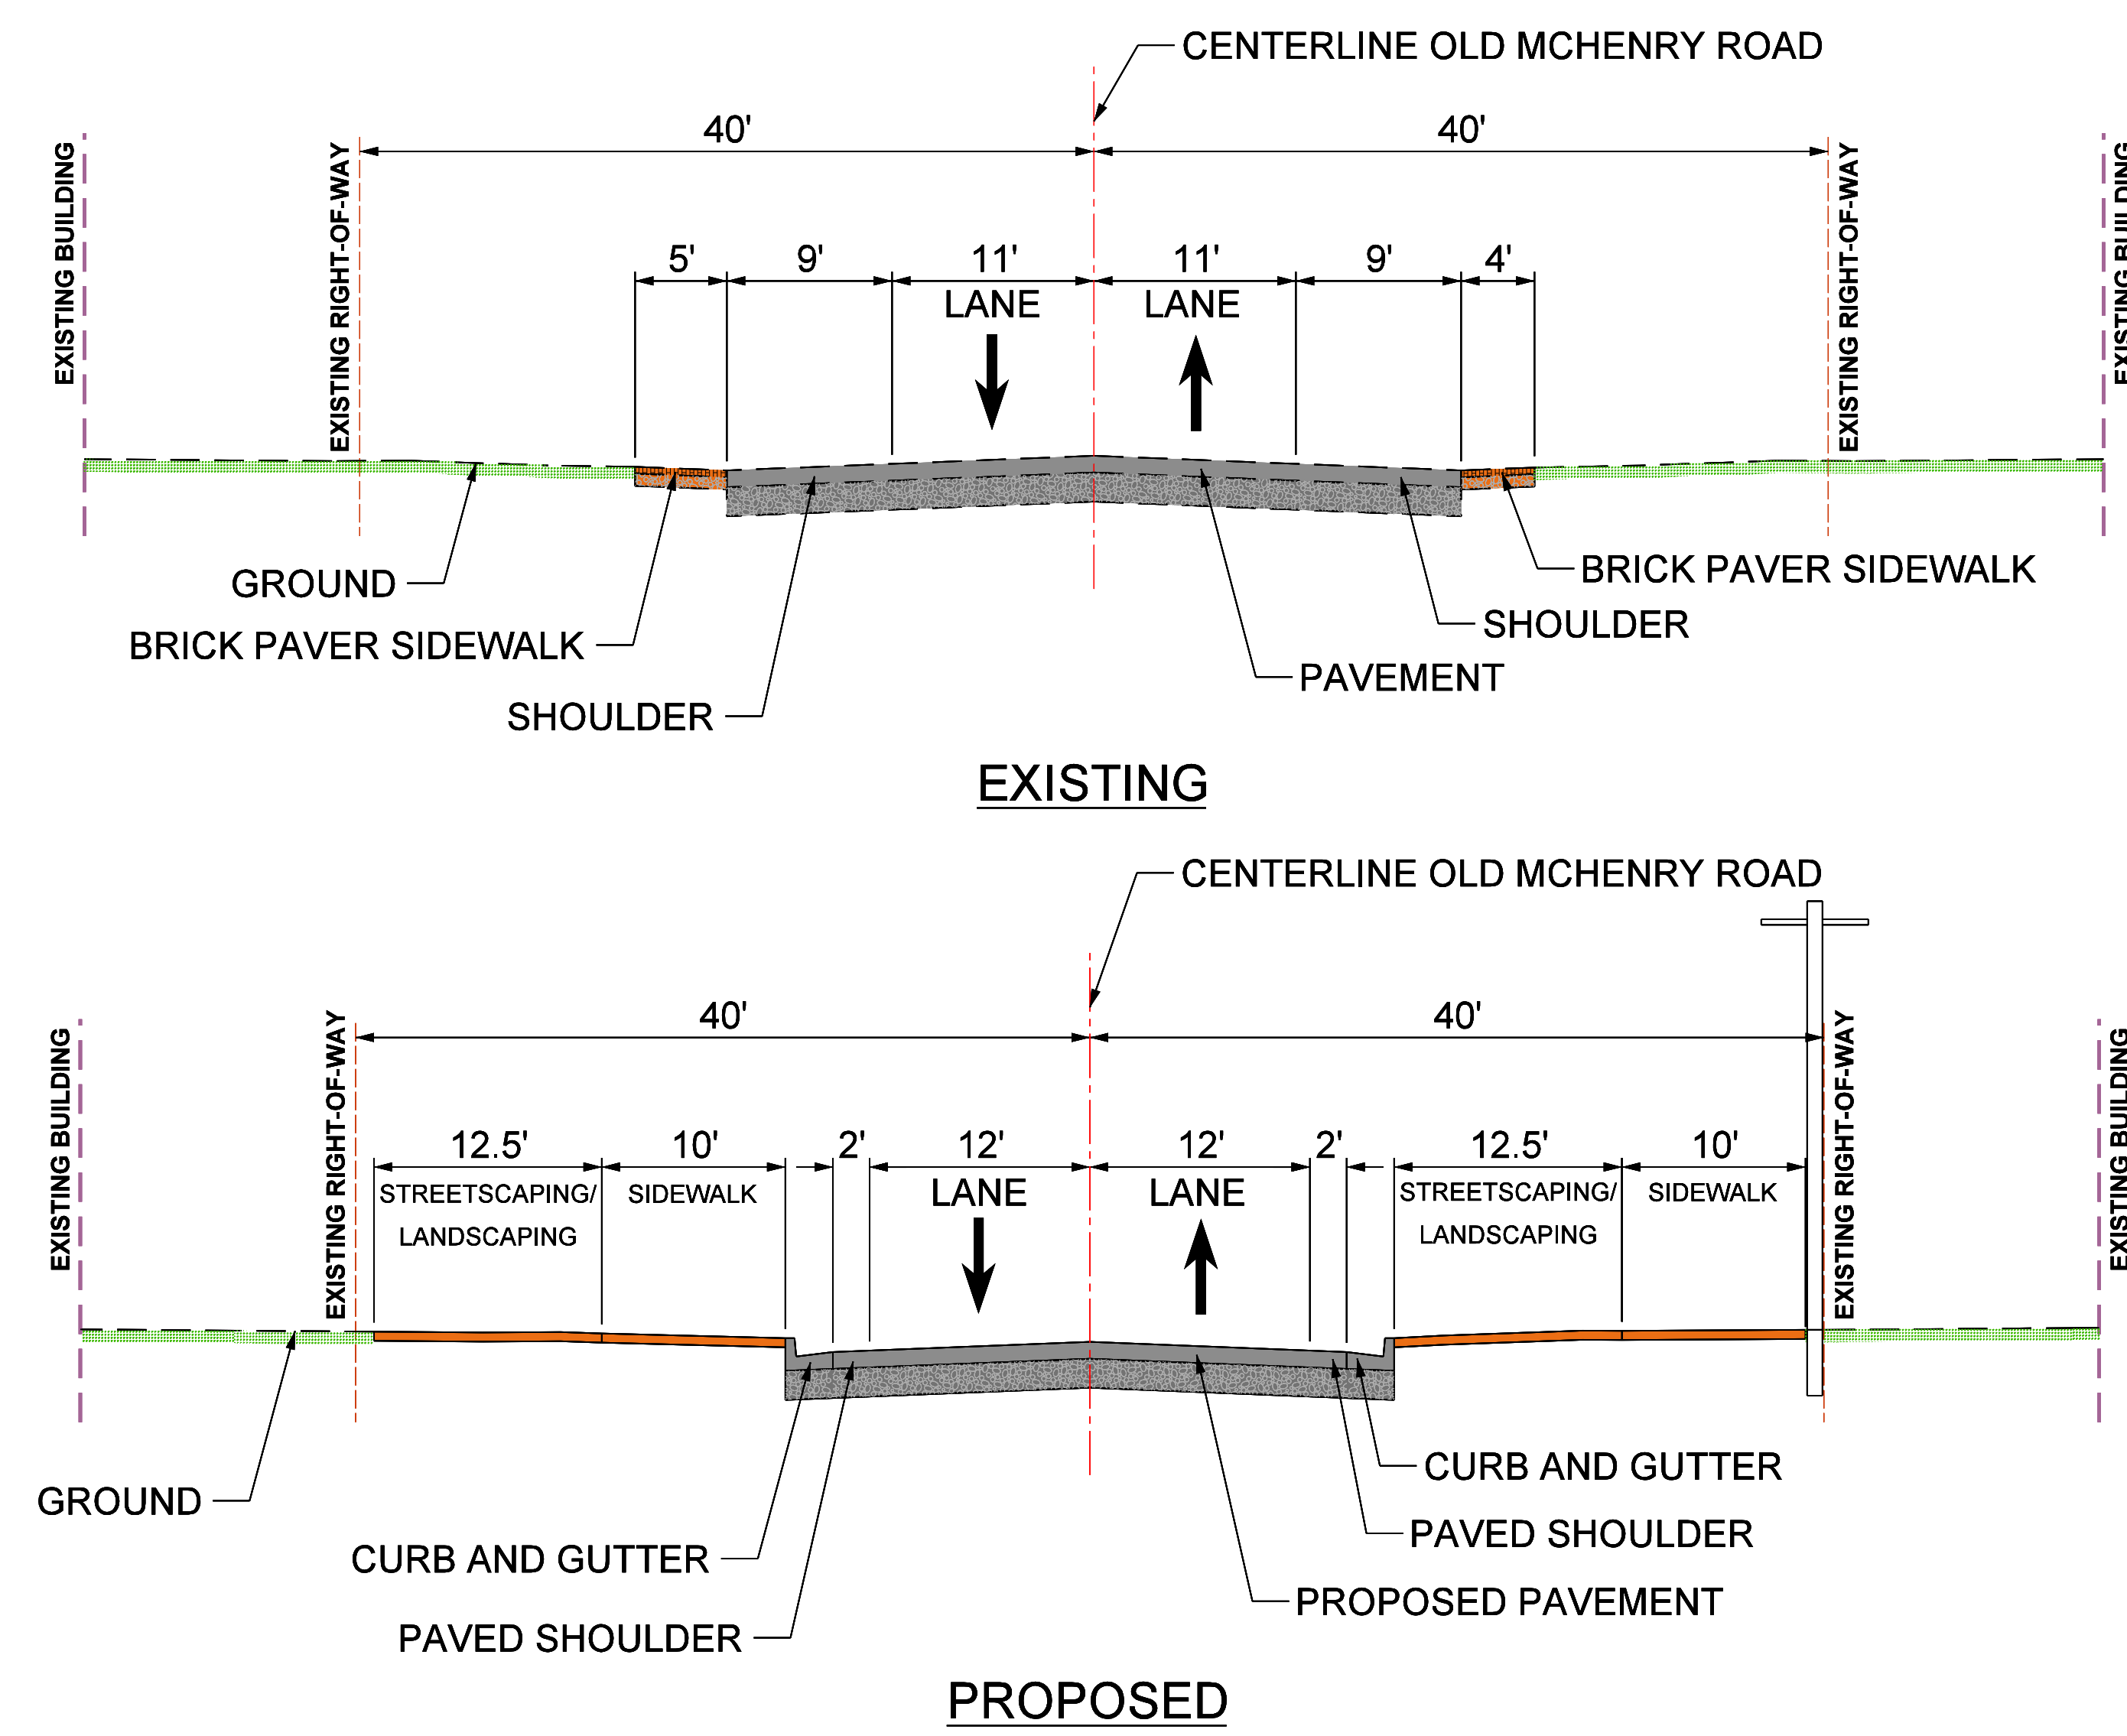

NORTH OF DOWNTOWN AREA

