

ILLINOIS ROUTE 120 CORRIDOR AT GILMER ROAD

2013 AND PROJECTED 2040 ADT VOLUMES

CONCEPT A


(PROJECTIONS INCLUDE IL 53 EXTENSION AND IL 120 BYPASS)



TOWNSHIP 45 NORTH

RANGE 9 EAST

TOWNSHIP 44 NORTH

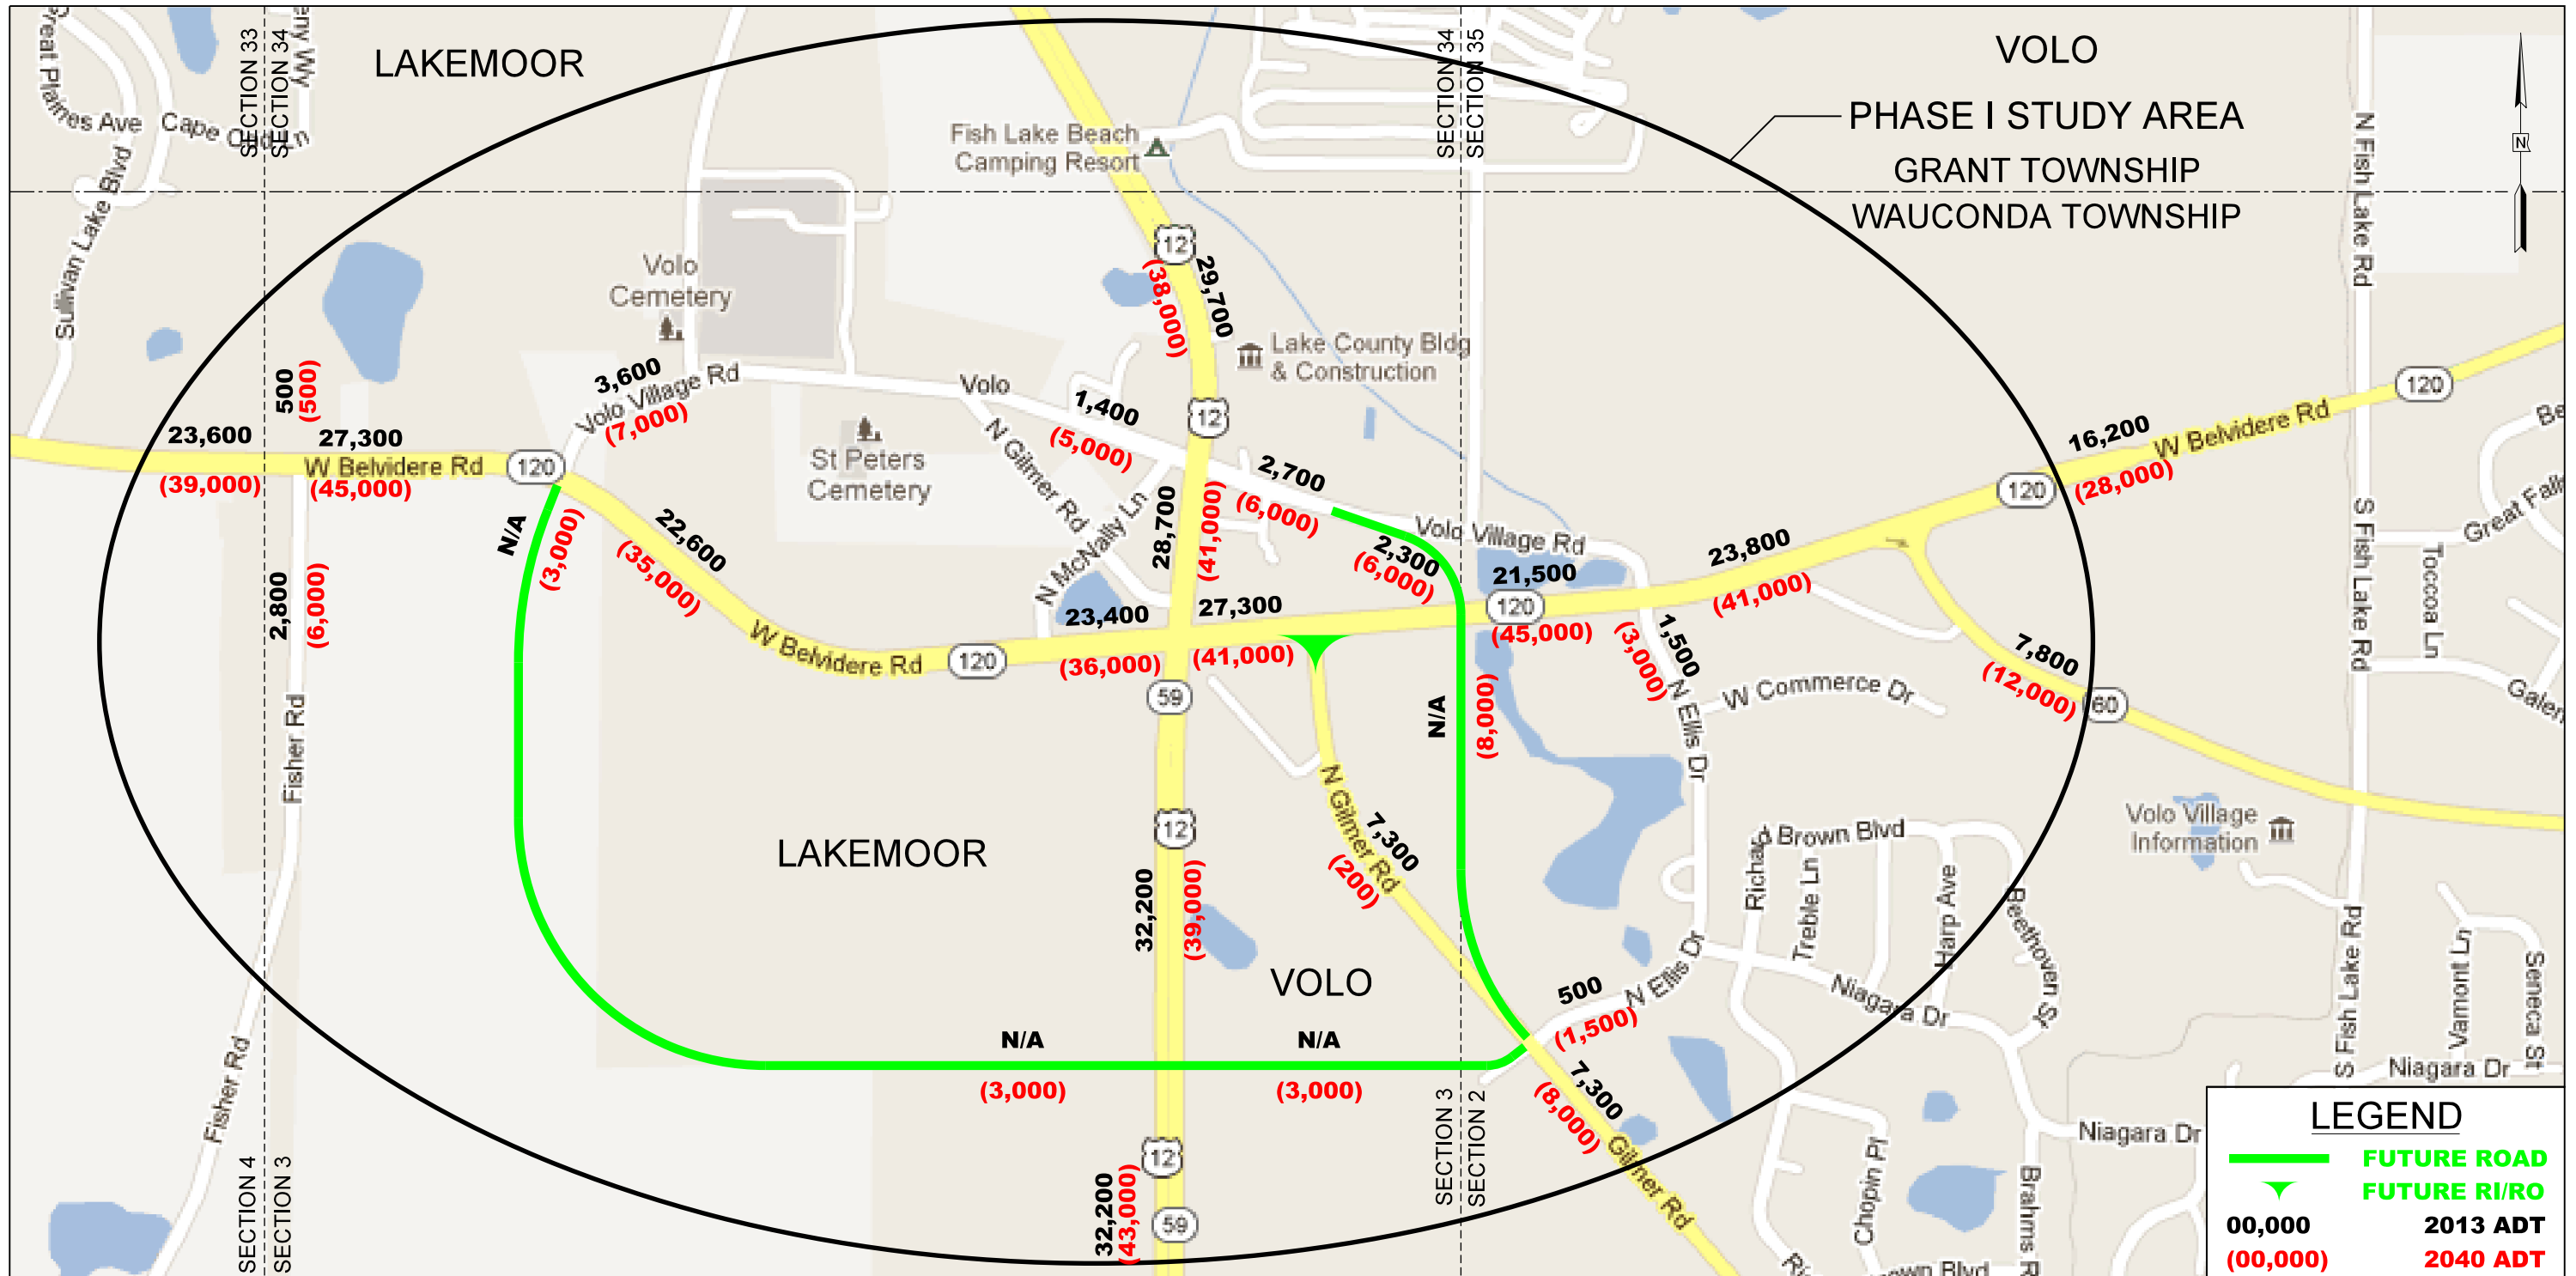

NOT TO SCALE

LEGEND

- FUTURE ROAD
- ▲ FUTURE RI/RO
- 00,000** 2013 ADT
- (00,000)** 2040 ADT