

# ILLINOIS ROUTE 120 CORRIDOR AT GILMER ROAD

## 2013 AND PROJECTED 2040 ADT VOLUMES

### CONCEPT B


(PROJECTIONS INCLUDE IL 53 EXTENSION AND IL 120 BYPASS)



TOWNSHIP 45 NORTH

RANGE 9 EAST

TOWNSHIP 44 NORTH

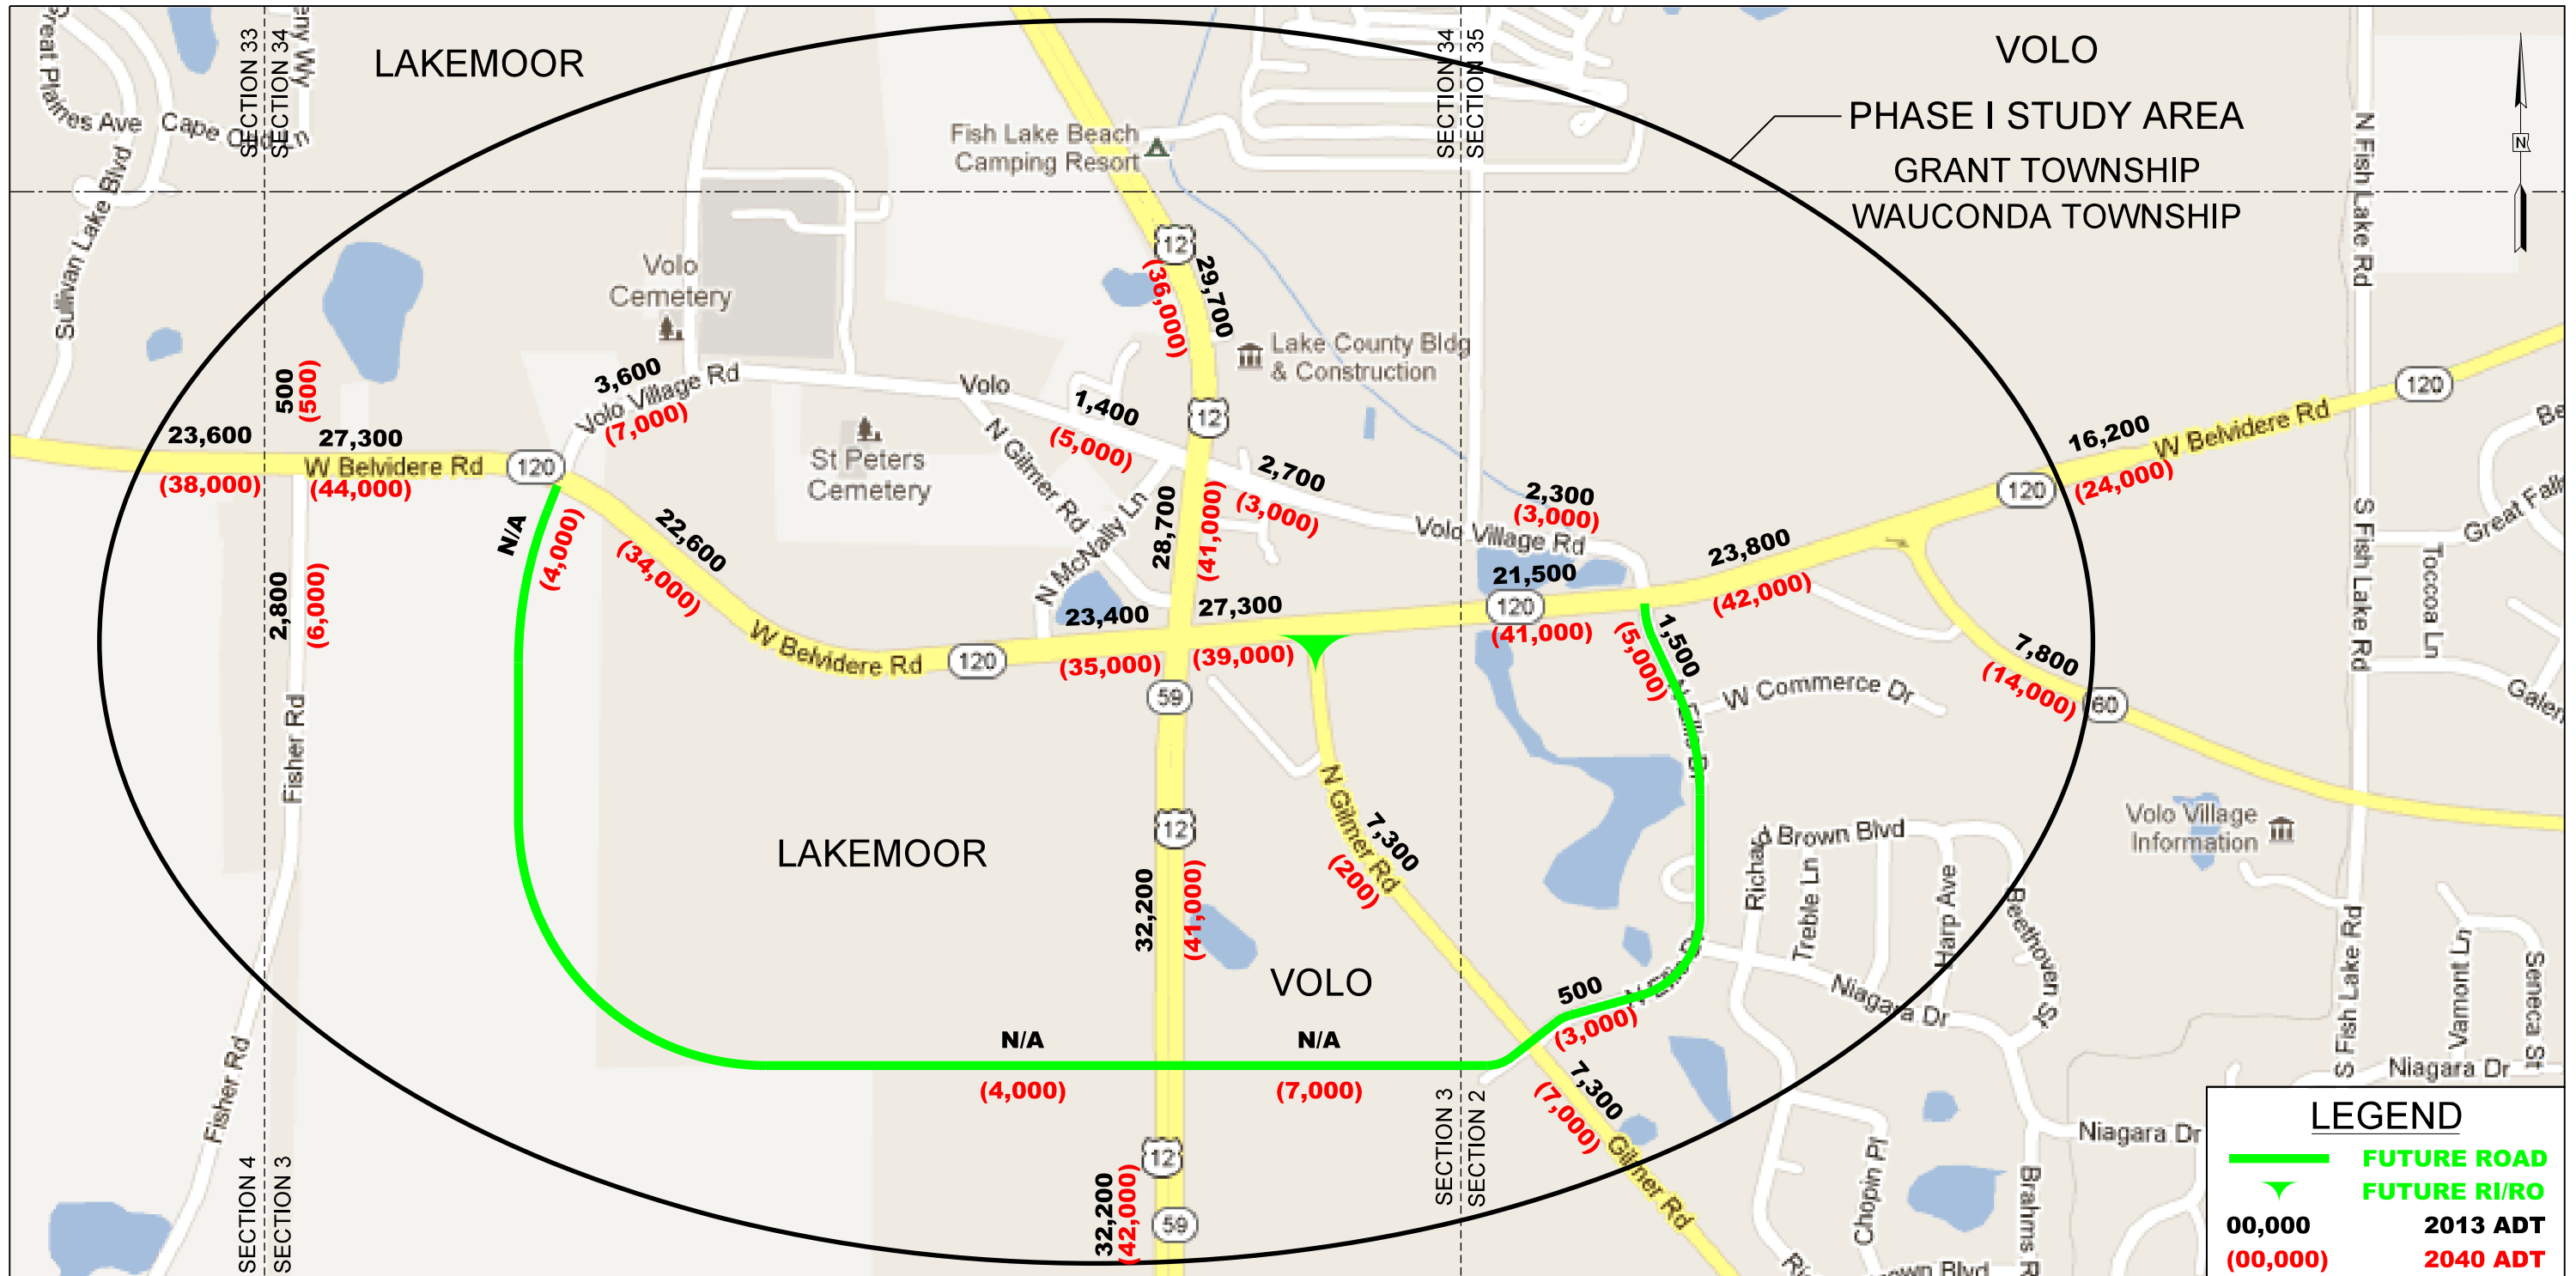

NOT TO SCALE

**LEGEND**

- FUTURE ROAD
- ▲ FUTURE RI/RO
- 00,000**      **2013 ADT**
- (00,000)**    **2040 ADT**