

ILLINOIS ROUTE 120 CORRIDOR AT GILMER ROAD

2013 AND PROJECTED 2040 ADT VOLUMES NO-BUILD ALTERNATIVE


(PROJECTIONS INCLUDE IL 53 EXTENSION AND IL 120 BYPASS)



TOWNSHIP 45 NORTH

RANGE 9 EAST

TOWNSHIP 44 NORTH

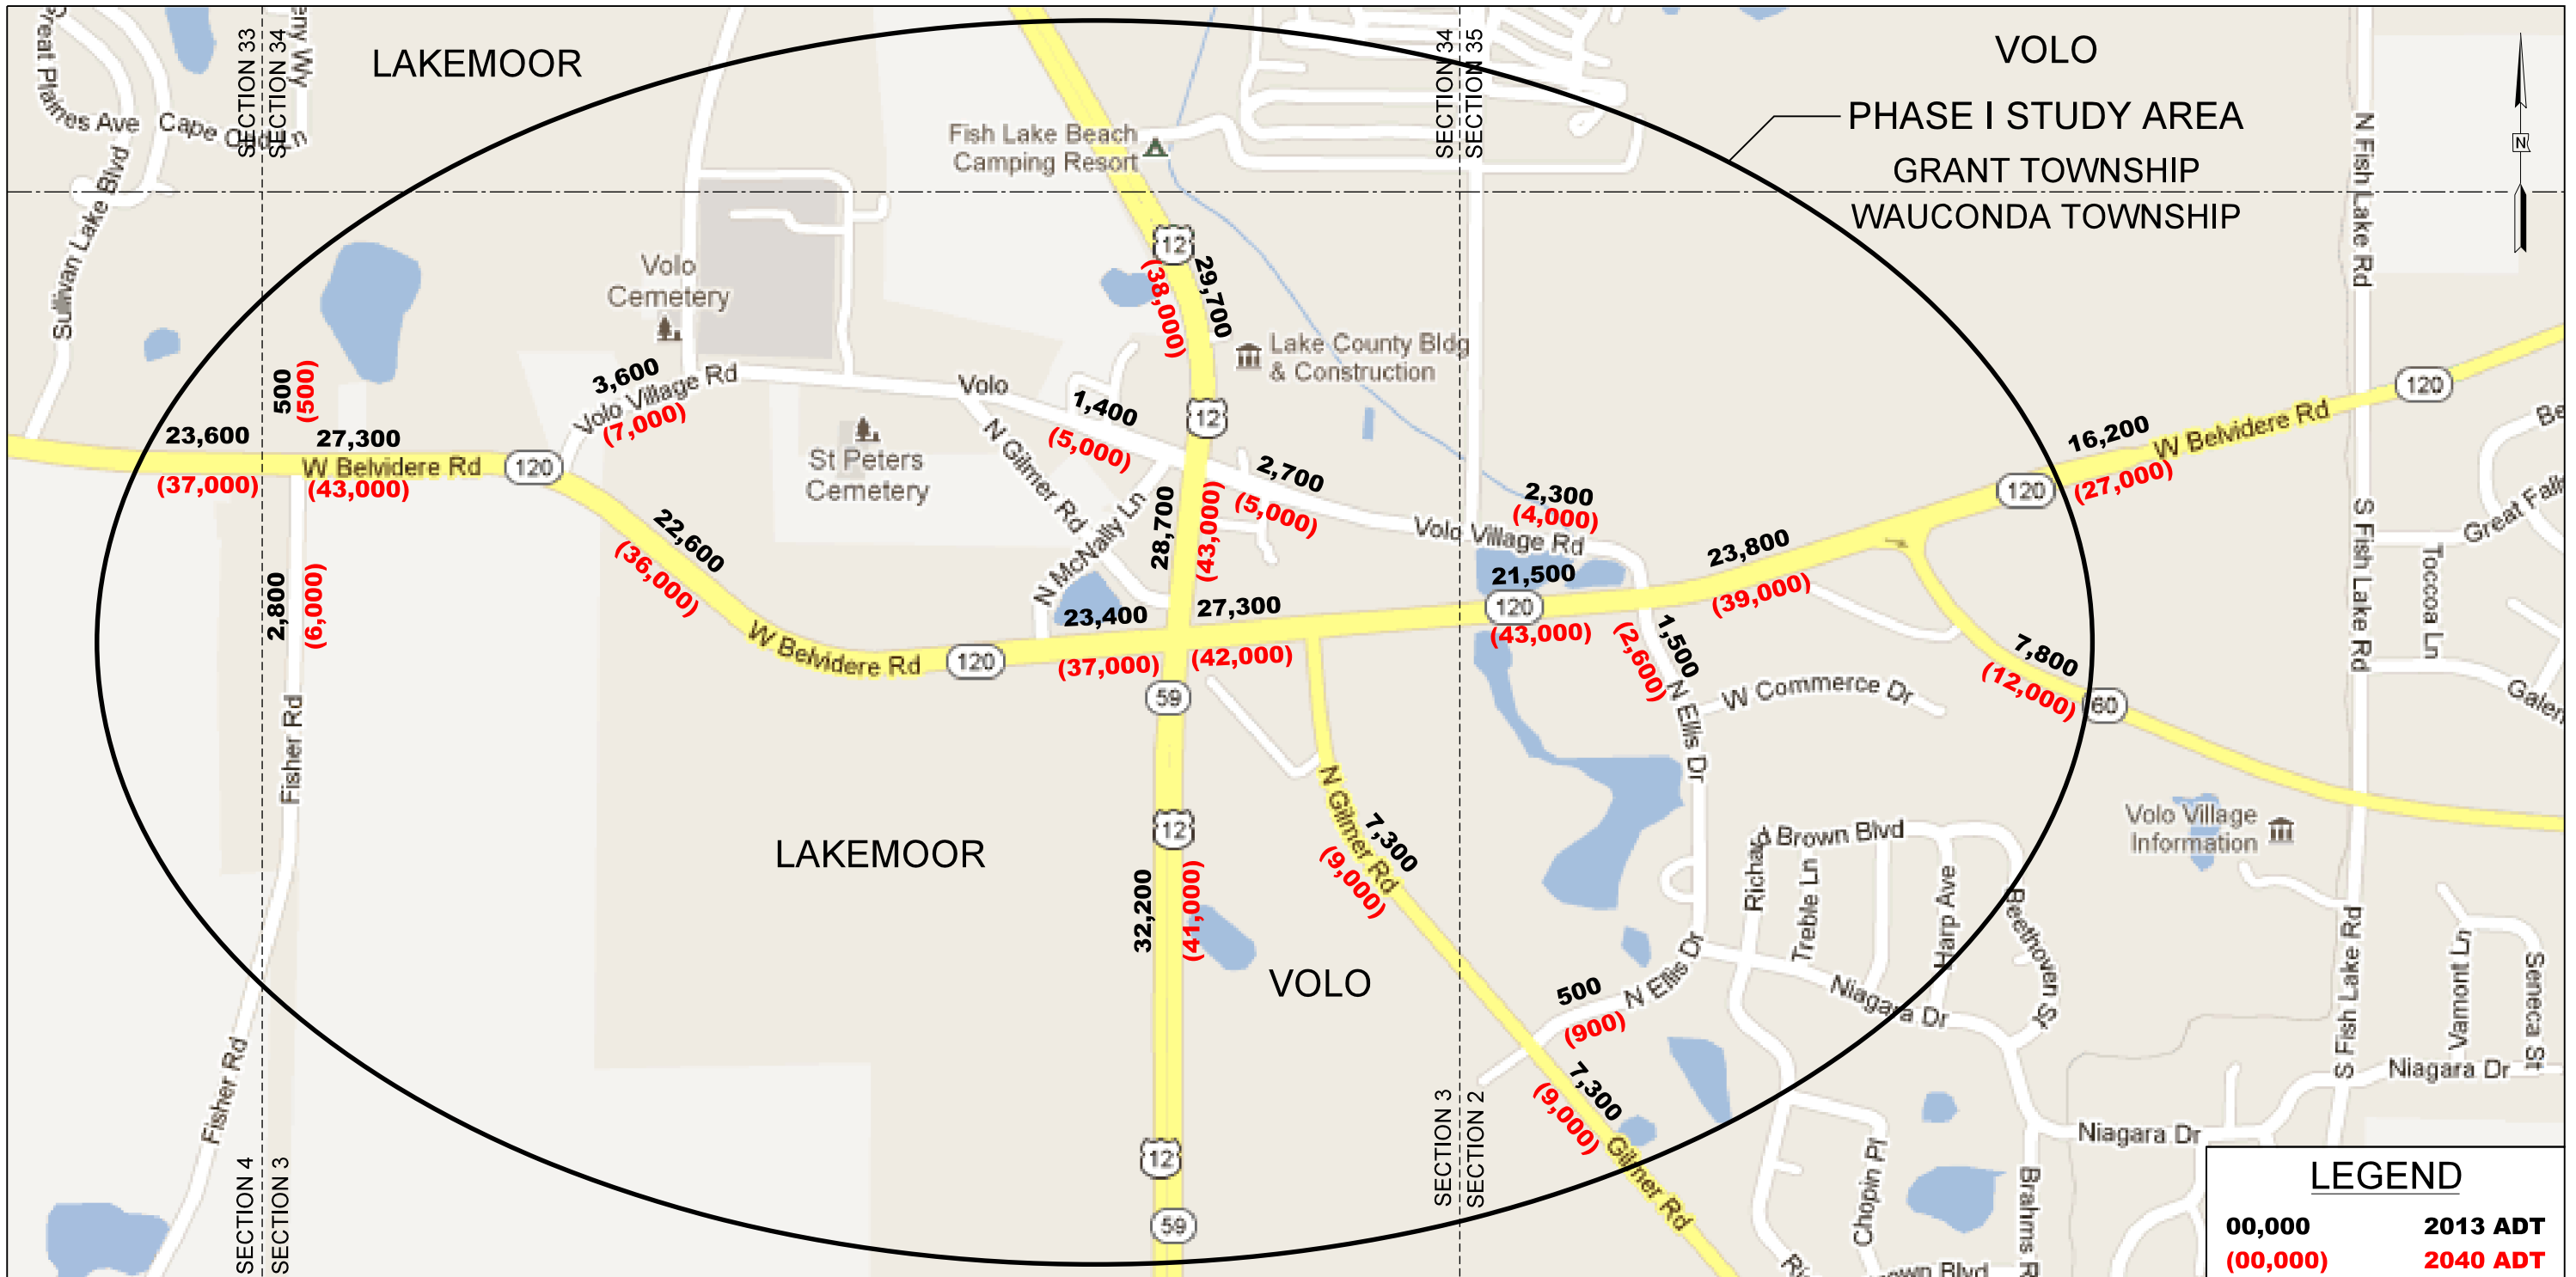

NOT TO SCALE

LEGEND	
00,000	2013 ADT
(00,000)	2040 ADT